


OPTION A

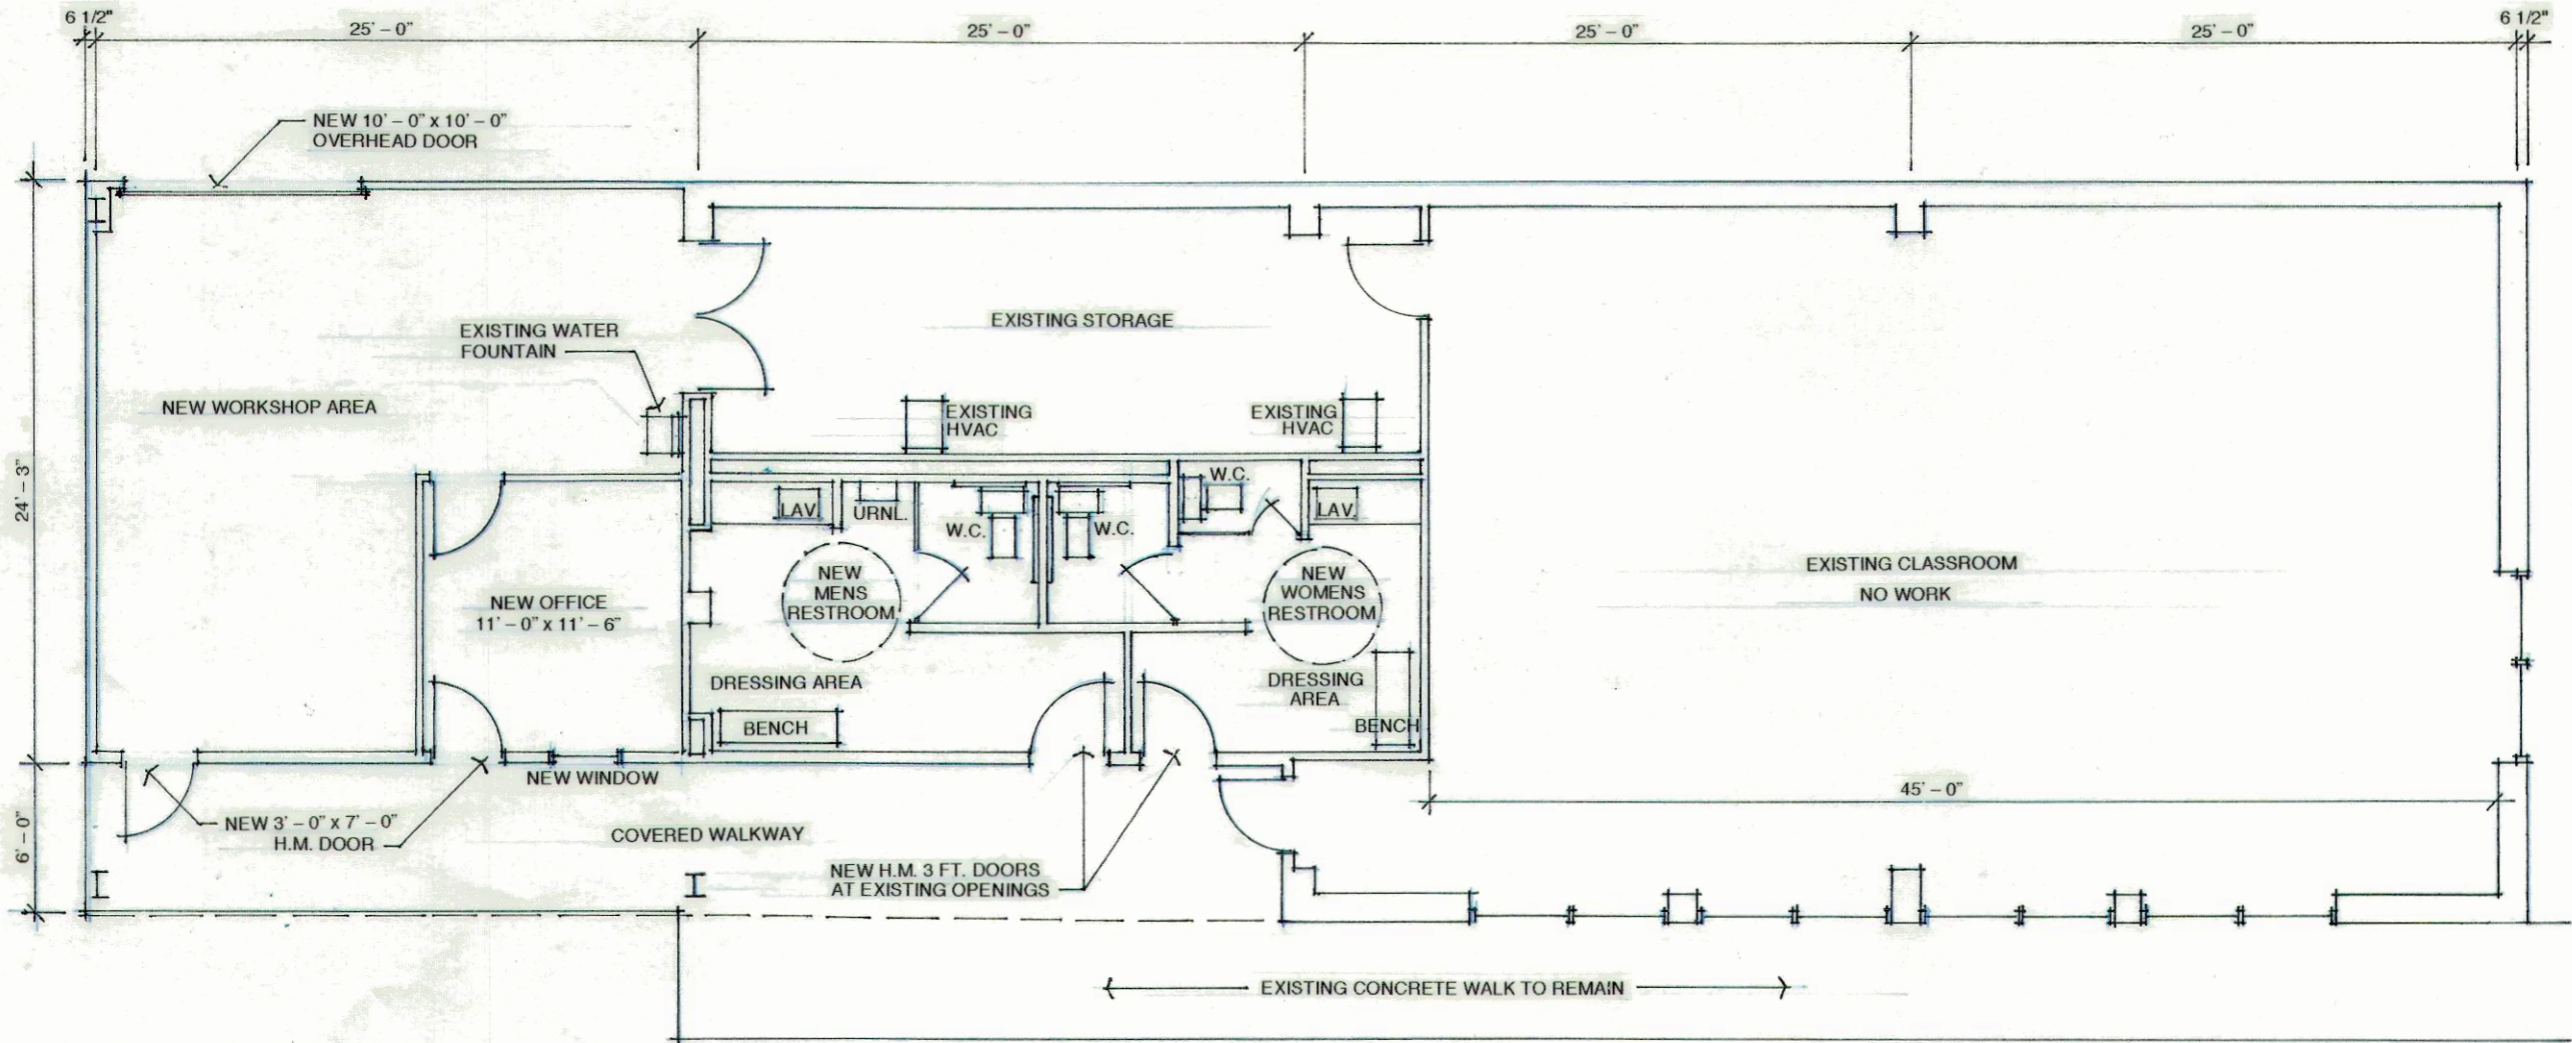

PROPOSED NEW FLOOR PLAN

SCALE: 1/8" = 1'-0"

DATE: SEPTEMBER 16, 2021