


OPTION B

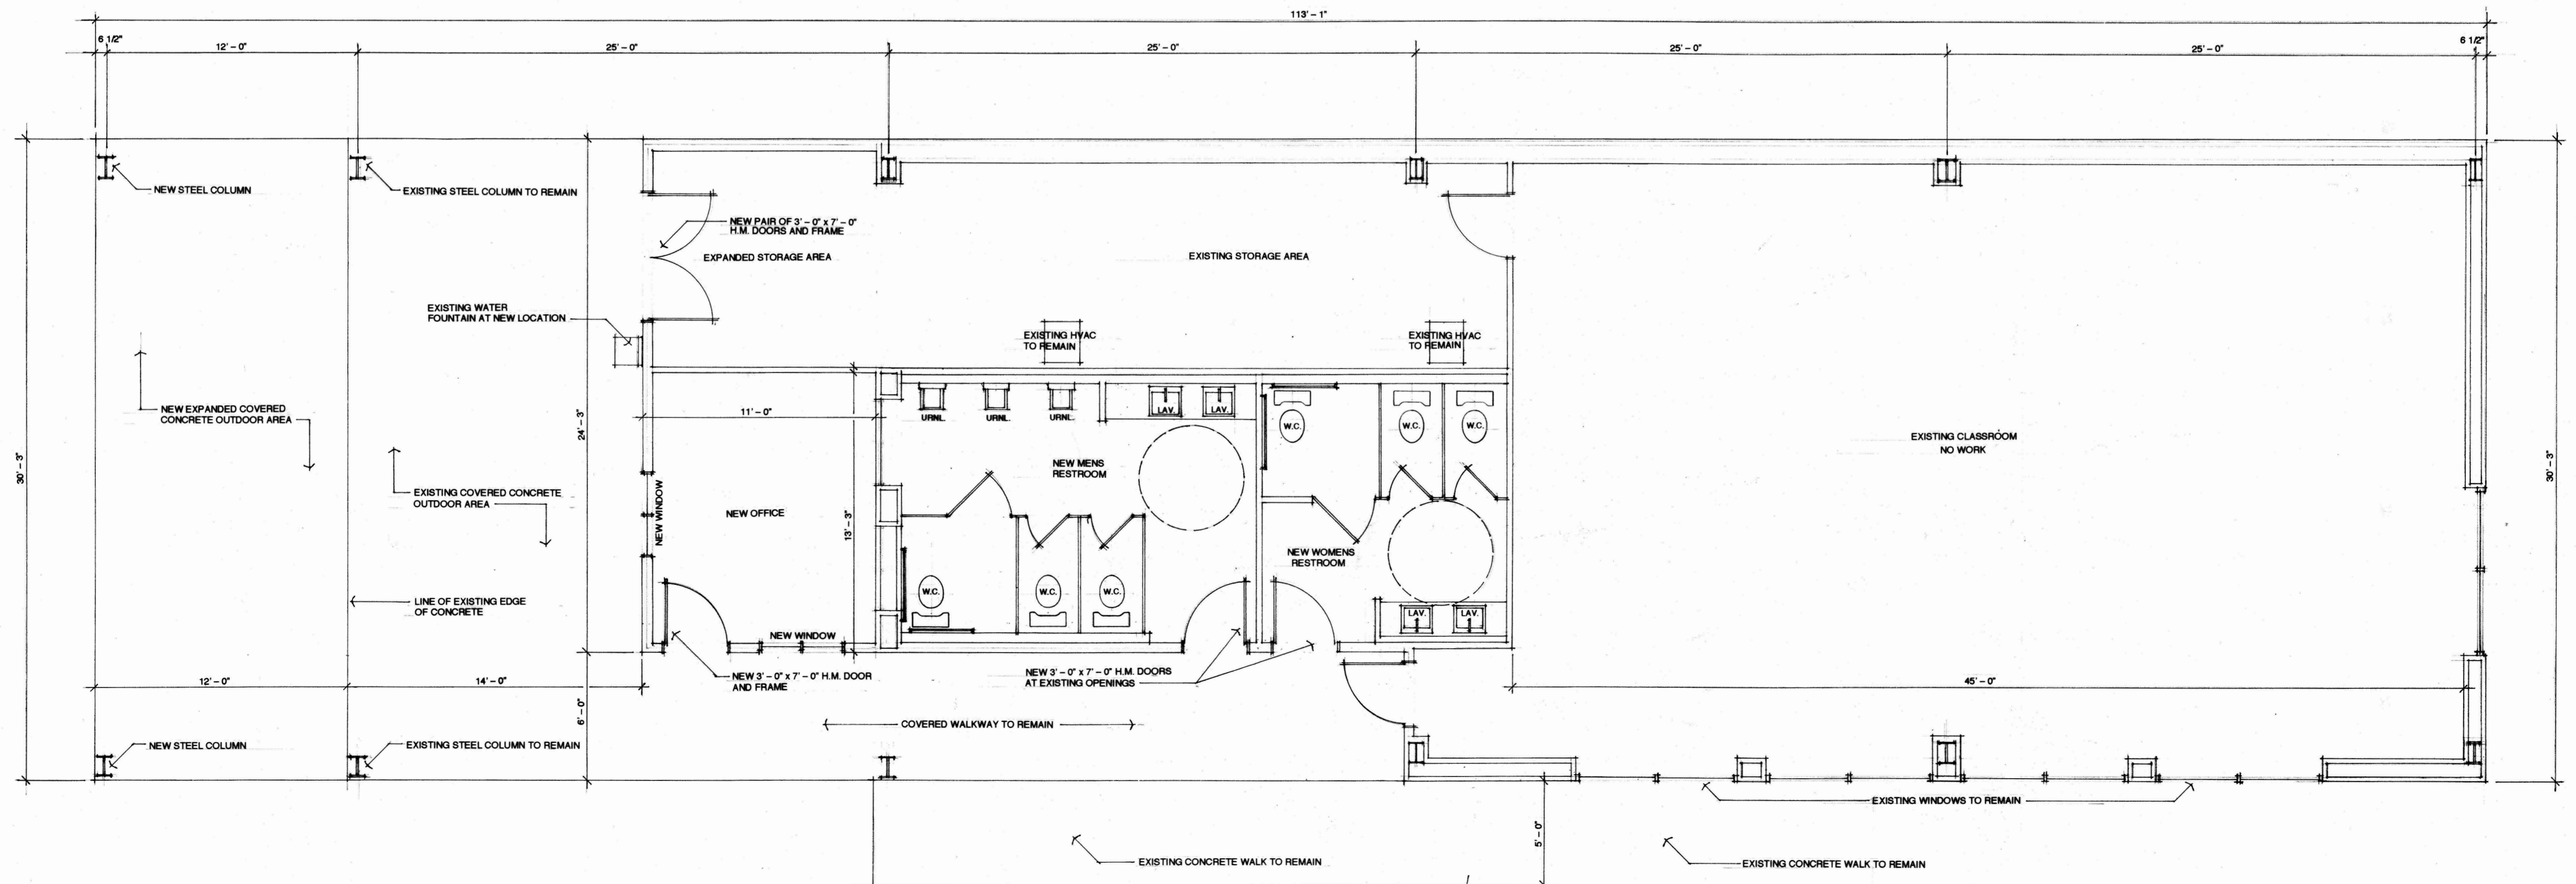

PROPOSED NEW FLOOR PLAN

SCALE: 1/4" = 1'-0"
DATE: SEPTEMBER 27, 2021