





ALLEN & GUINN A.I.A.
ARCHITECTS
PETROLEUM BUILDING
LONGVIEW, TEXAS

DATE: _____ REVISED: _____ DRAWN BY: _____

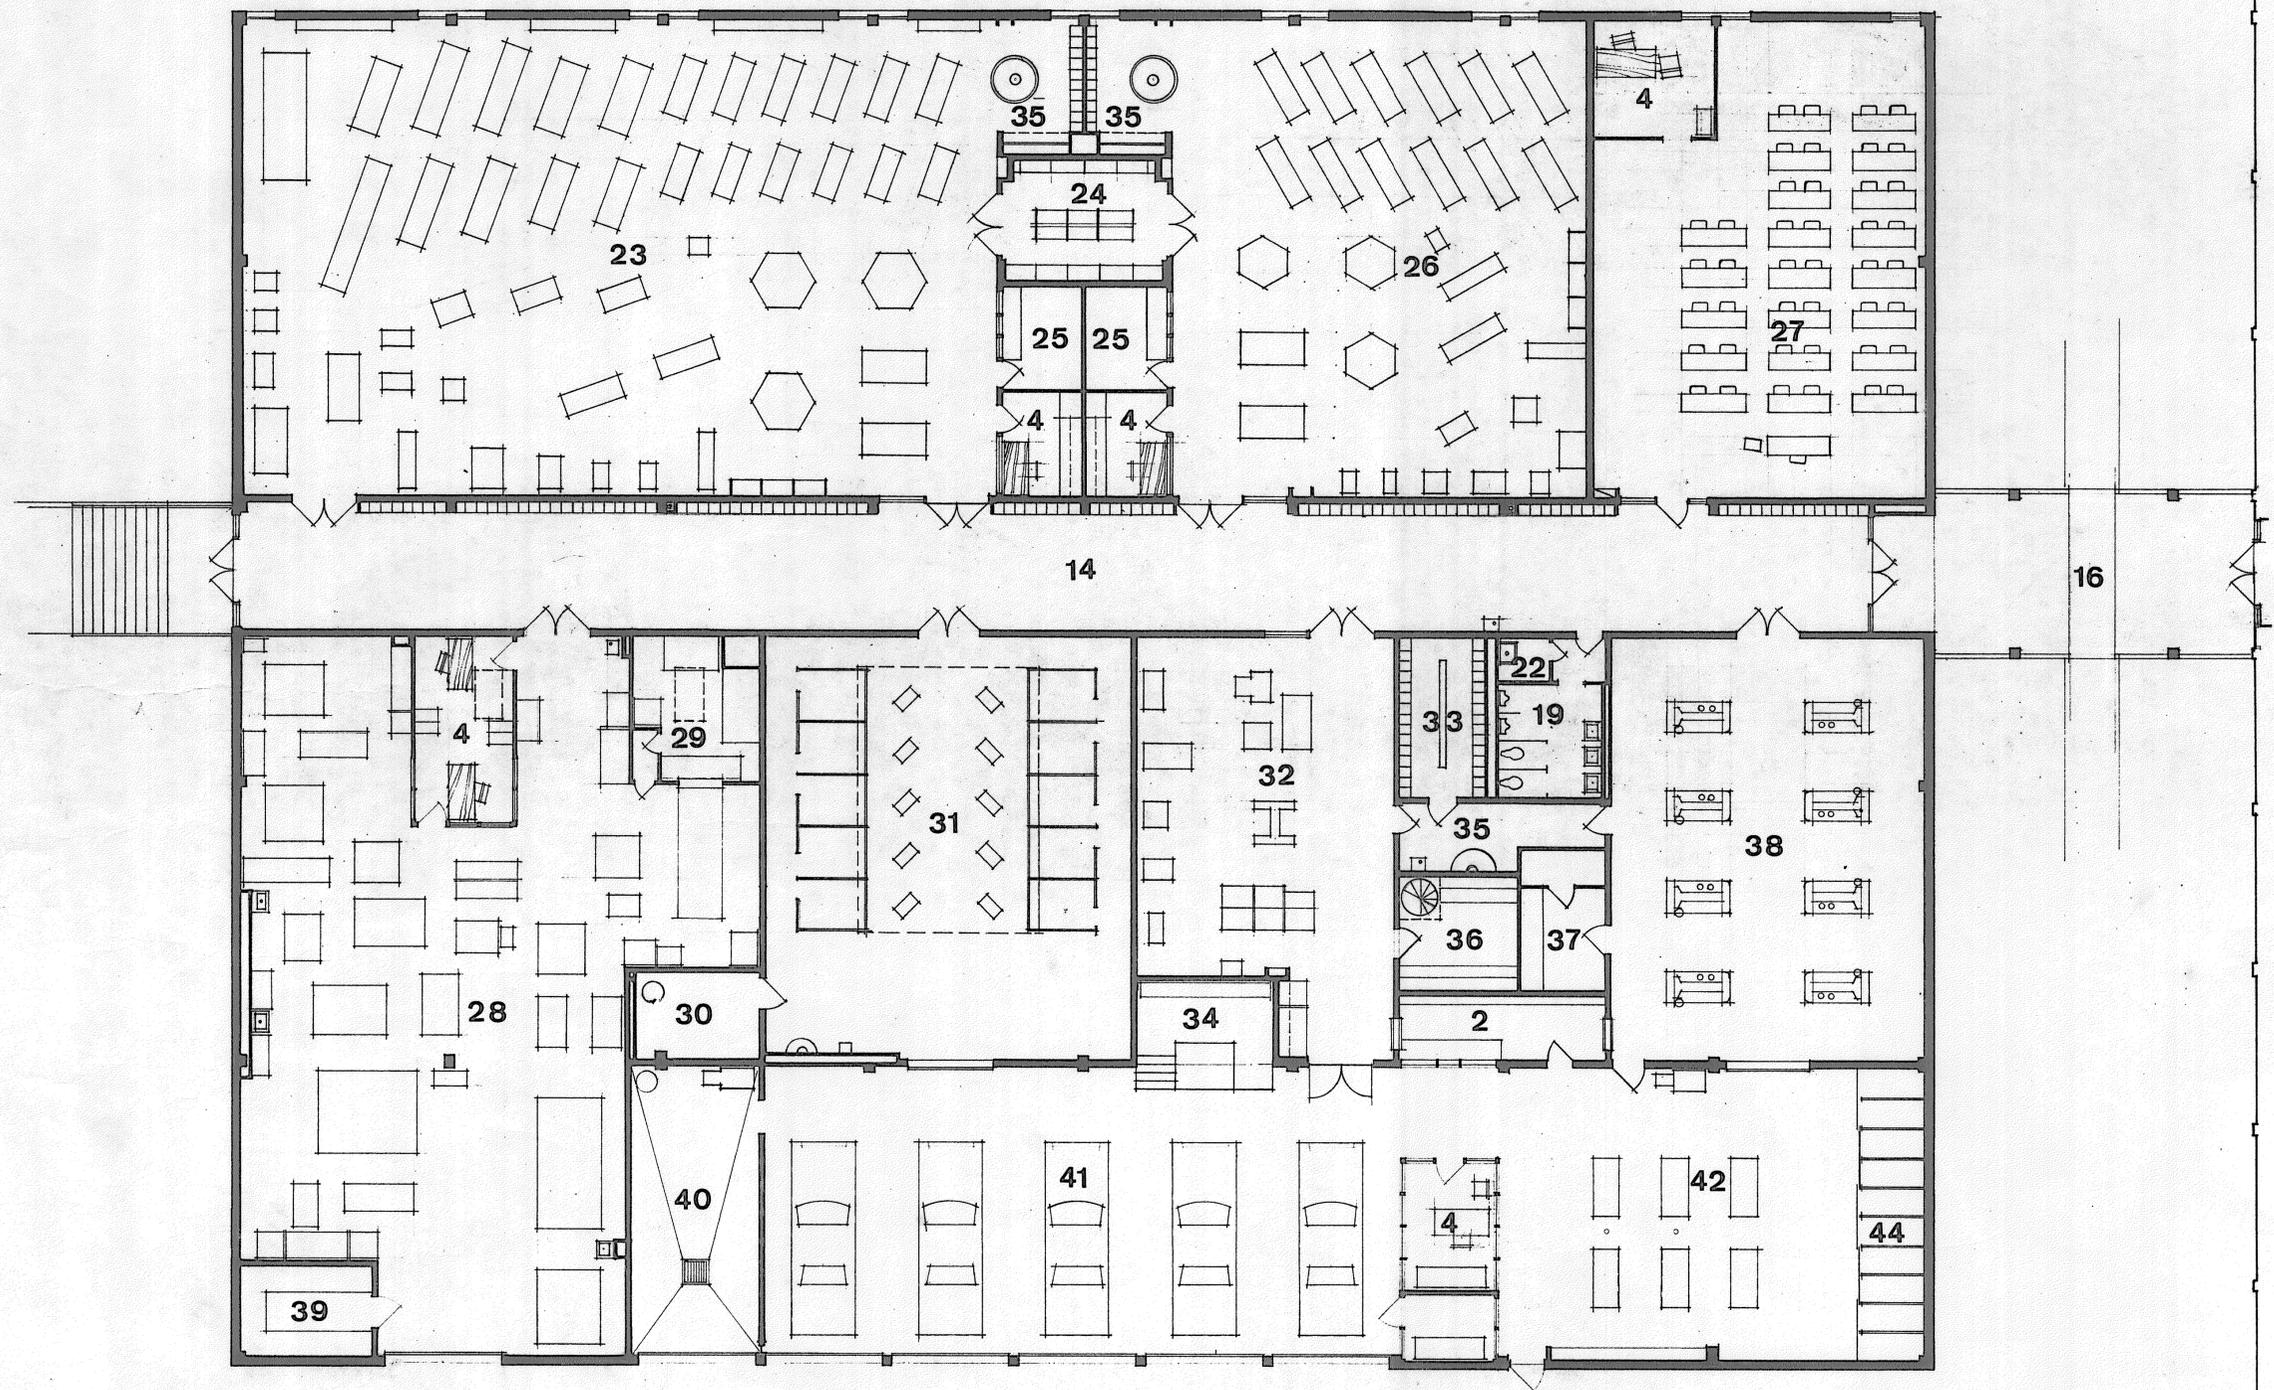


FLOOR PLAN
SCALE 0 5 10

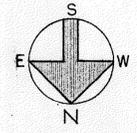




ALLEN & GUINN A.I.A.
ARCHITECTS
PETROLEUM BUILDINGS
LONGVIEW, TEXAS


DATE: _____ REVISED BY: _____ DRAWN BY: _____

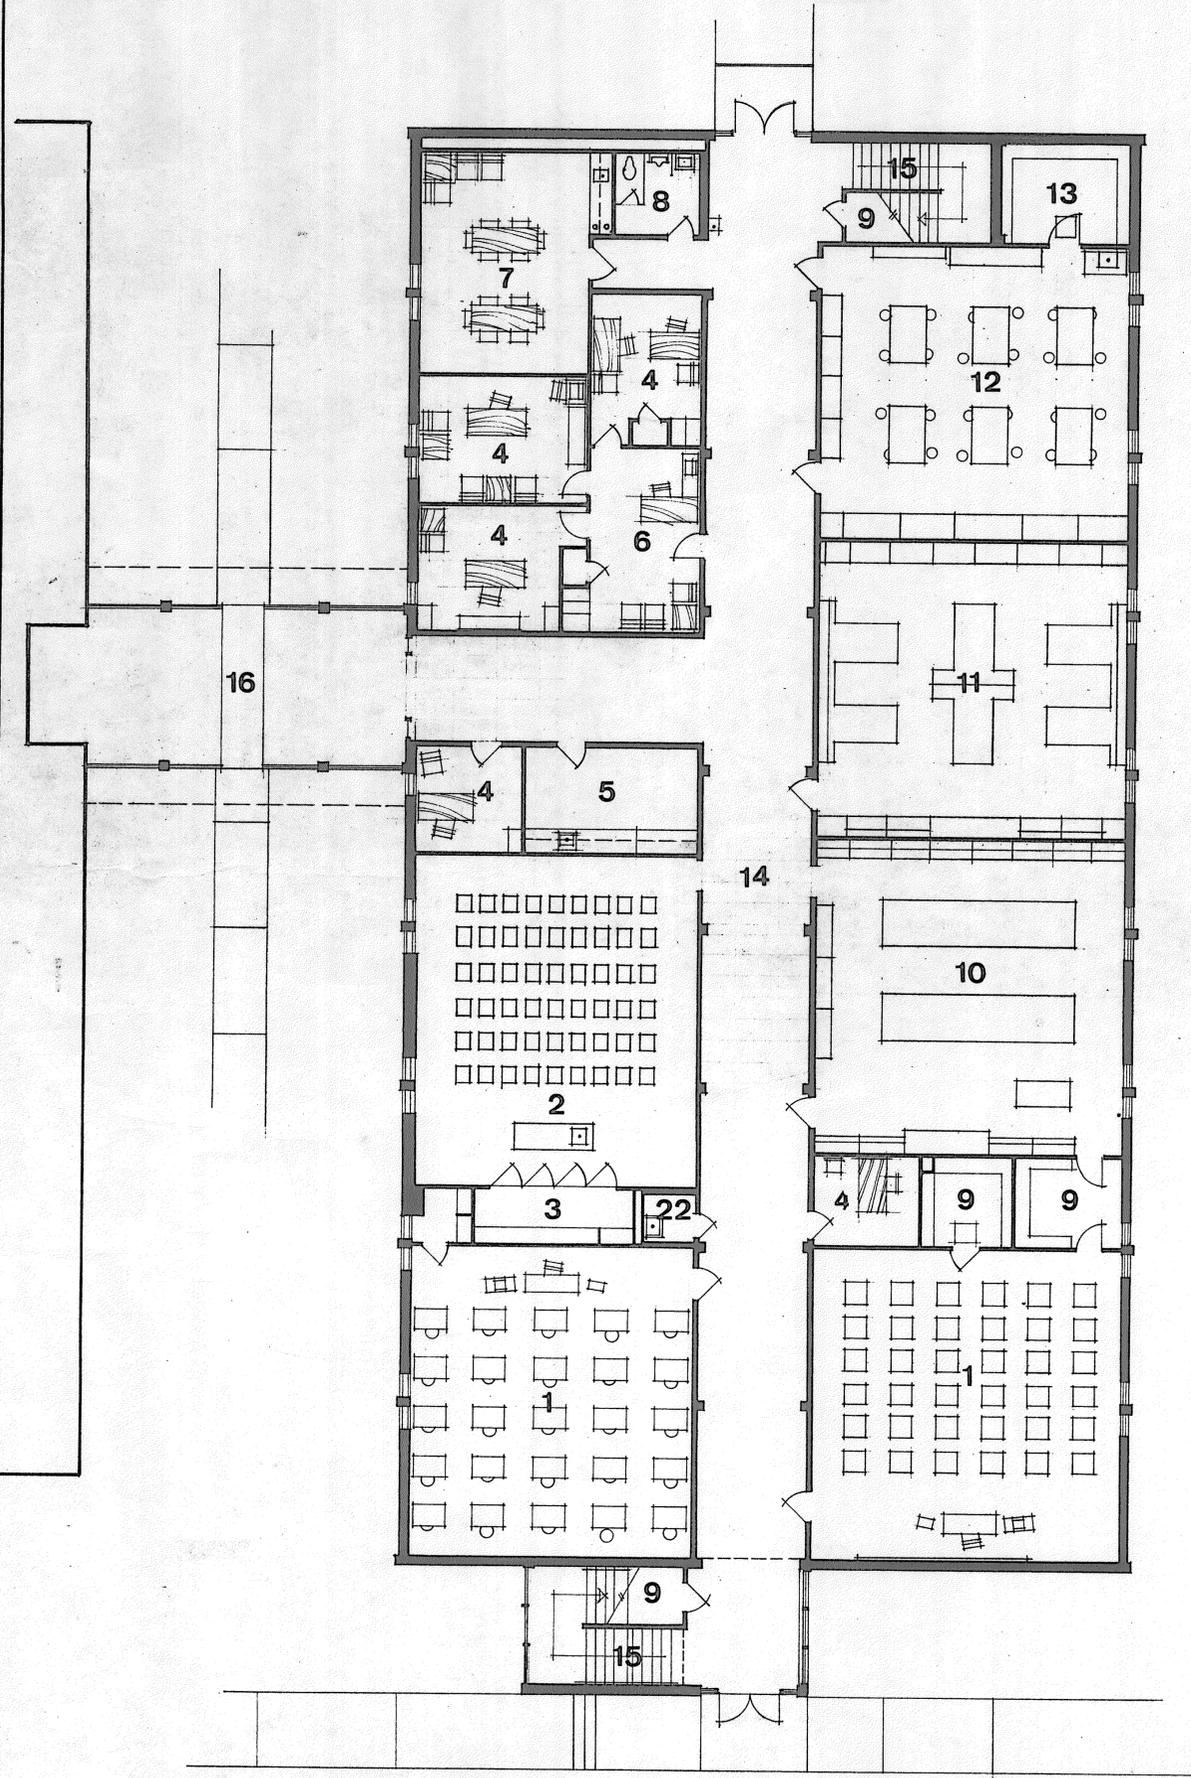

FIRST FLOOR PLAN
SCALE 0 5 10

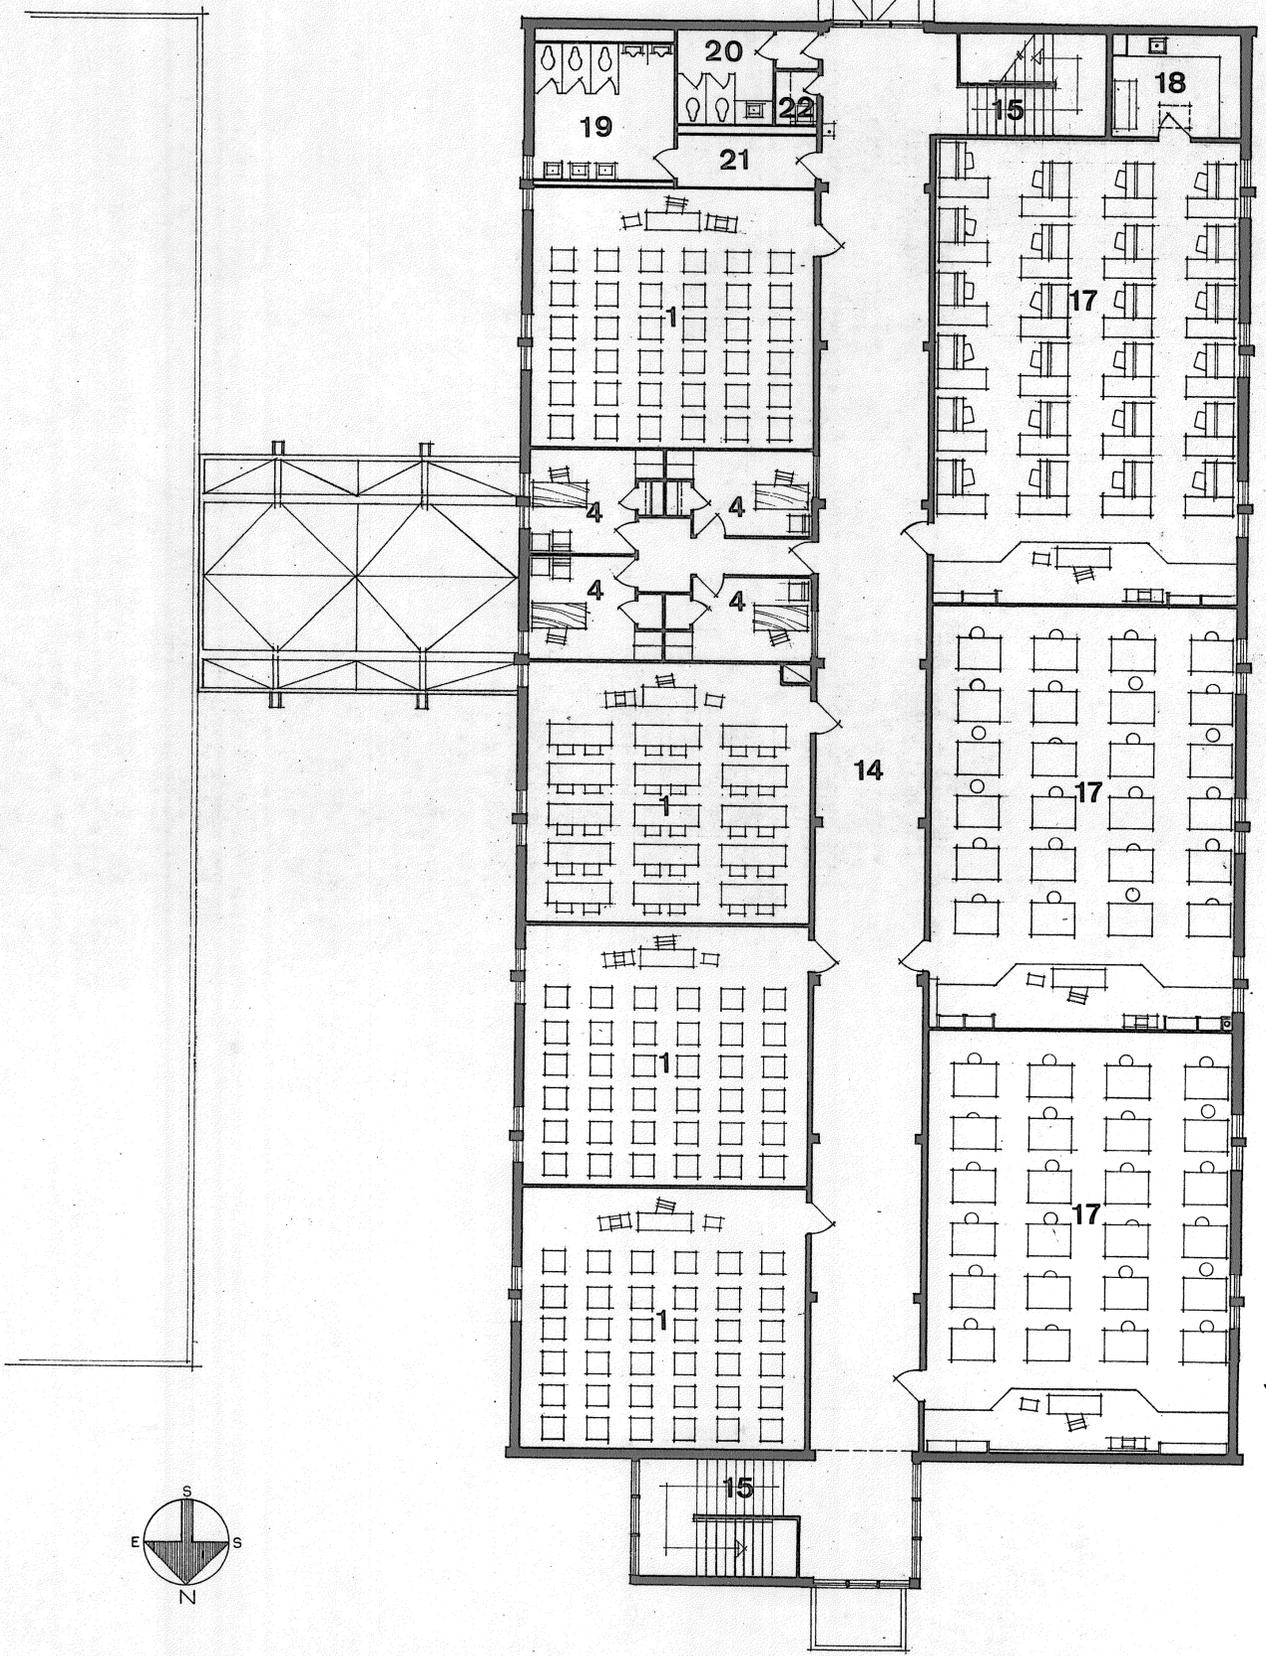



SECOND FLOOR PLAN
SCALE 0 5 10

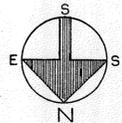




ALLEN & GUINN A.I.A.
ARCHITECTS
PETROLEUM BUILDINGS
LONGVIEW, TEXAS


DATE: _____ REVISED: _____ DRAWN BY: _____

 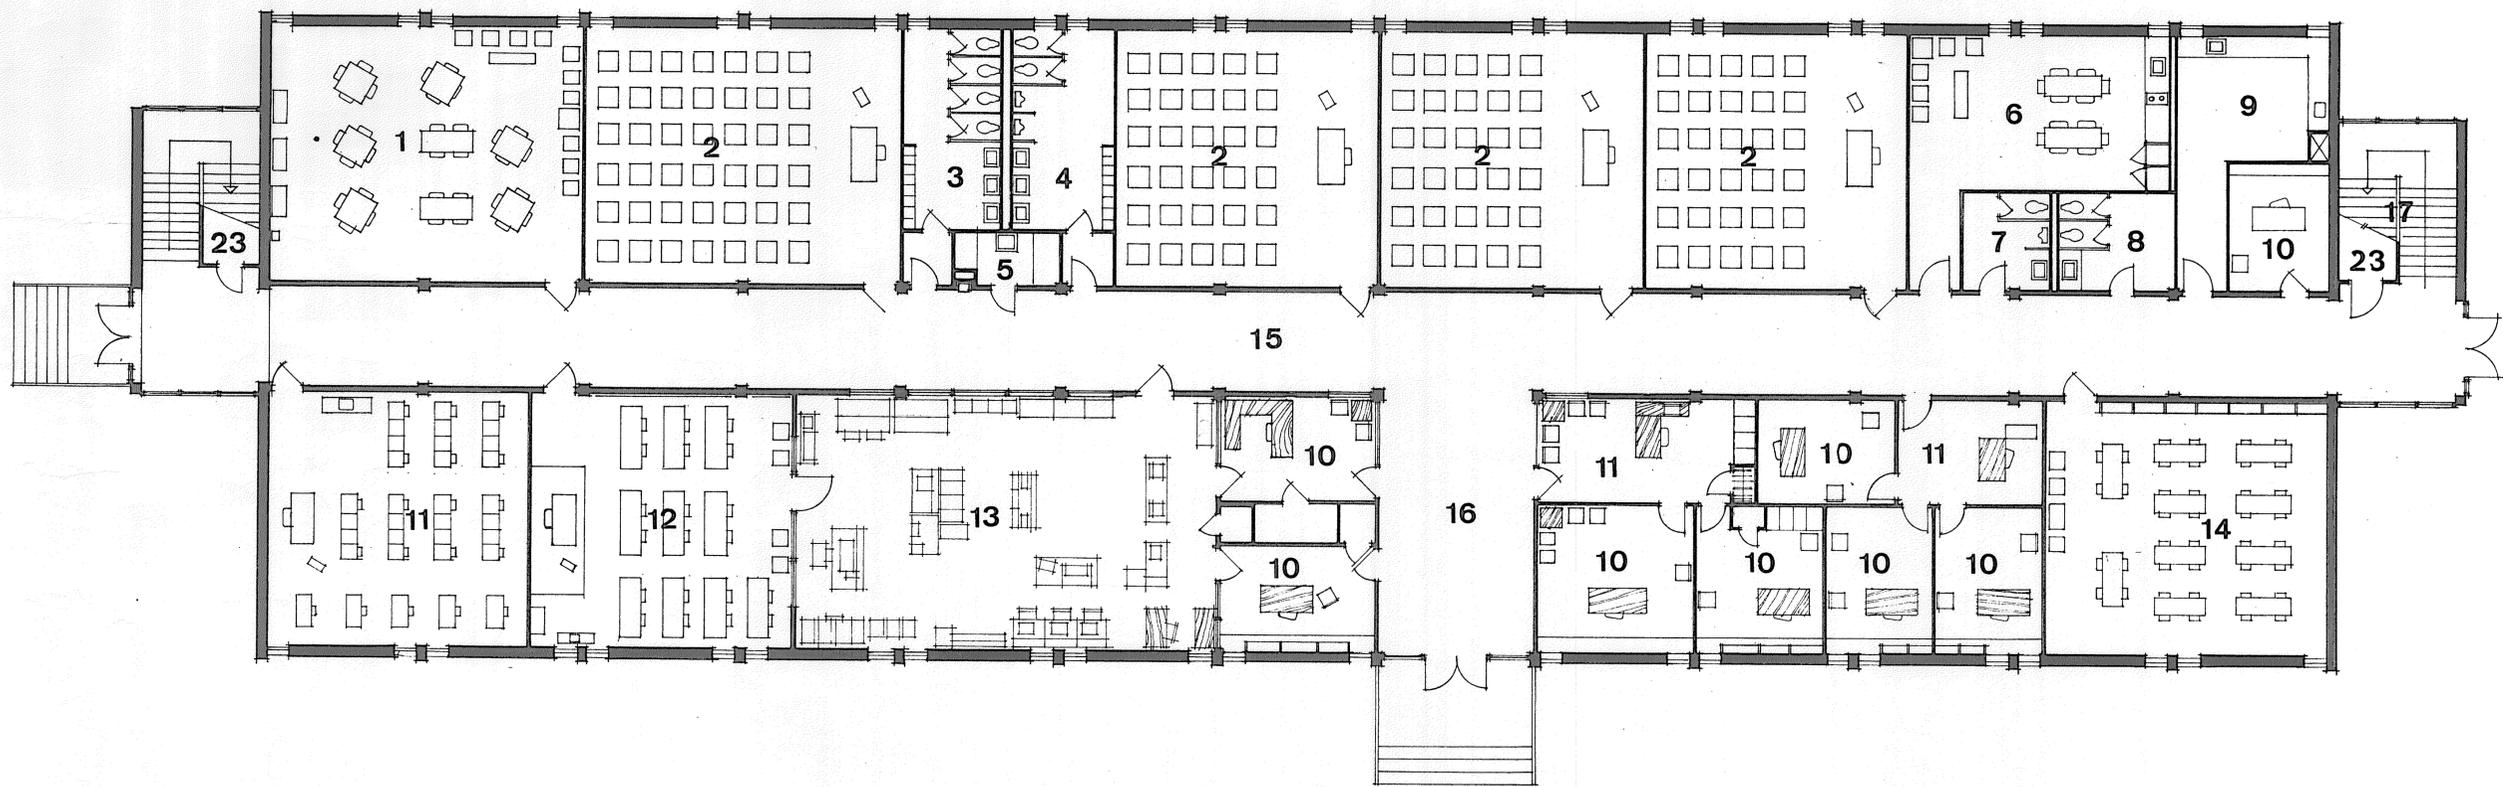


FIRST FLOOR PLAN
SCALE 0 5 10

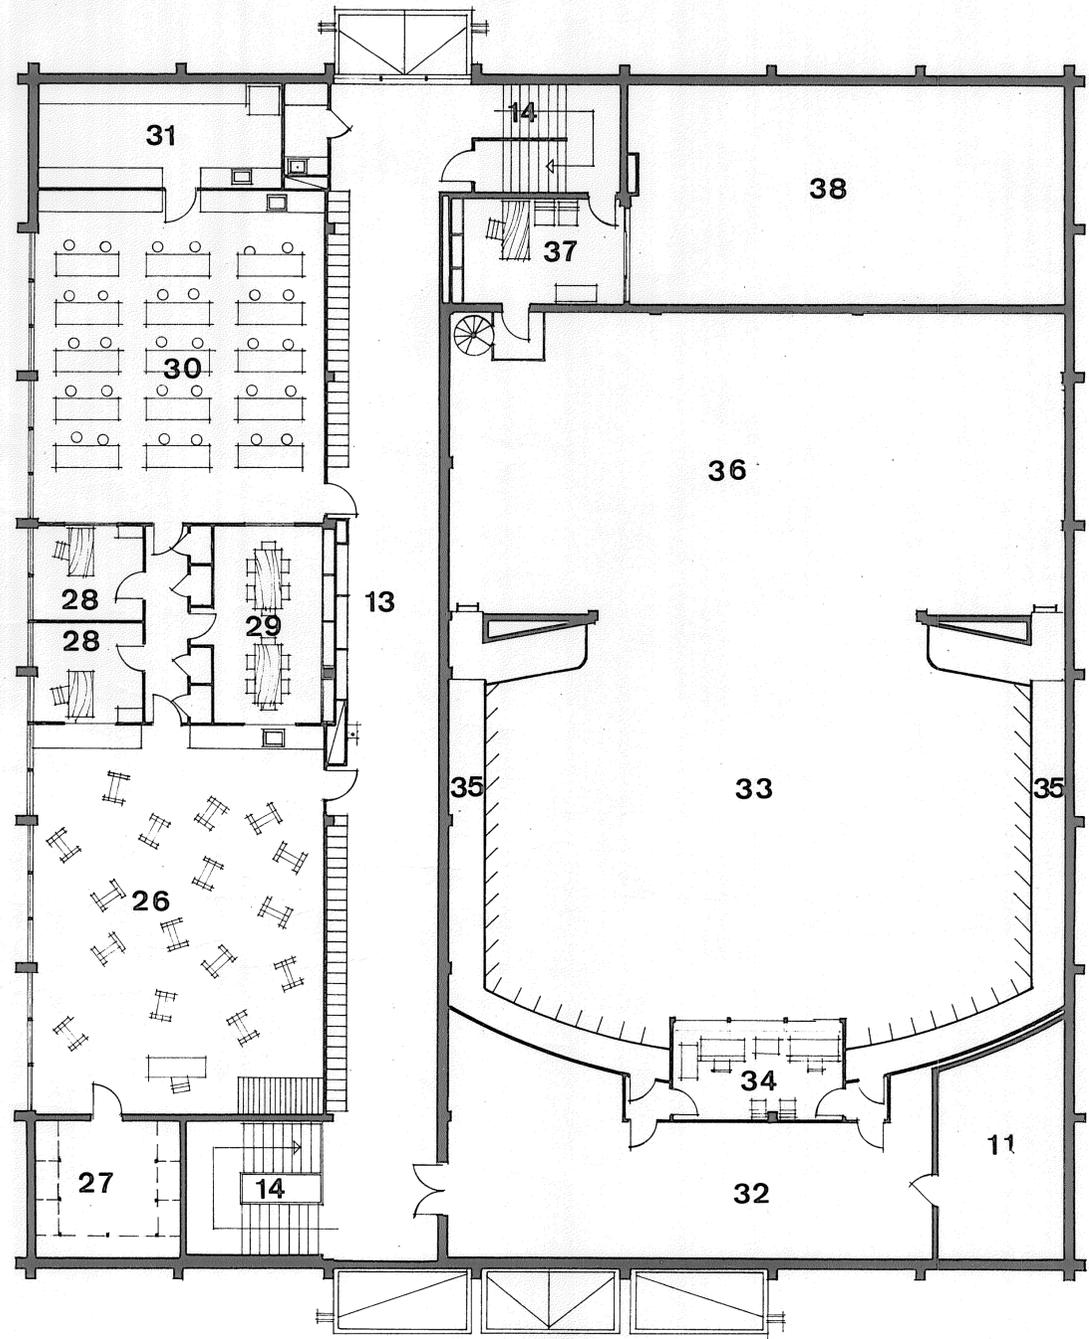


SECOND FLOOR PLAN
SCALE 0 5 10

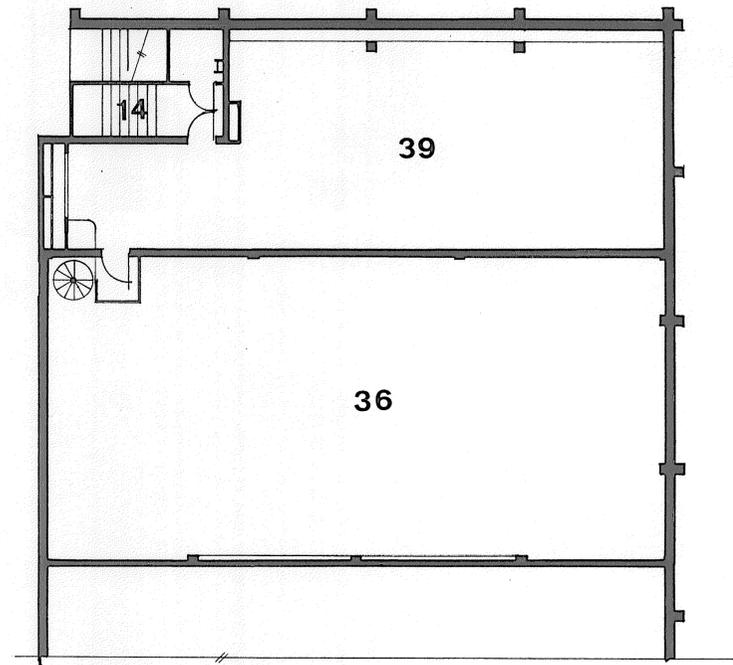

UPPER MEZZANINE LEVEL
1/8" = 1'-0"

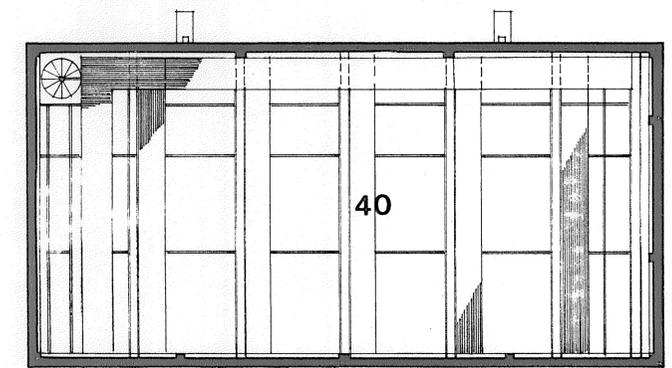

STAGEHOUSE GRID PLAN
SCALE 0 5 10

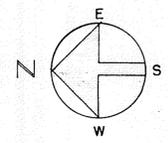


ALLEN & GUINN A.I.A.
ARCHITECTS
PETROLEUM BUILDING
LONGVIEW, TEXAS

DATE: _____ REVISED: _____ DRAWN BY: _____



ALLEN & GUINN A.I.A.
ARCHITECTS
PETROLEUM BUILDING
LONGVIEW, TEXAS

DATE: _____ REVISED: _____ DRAWN BY: _____

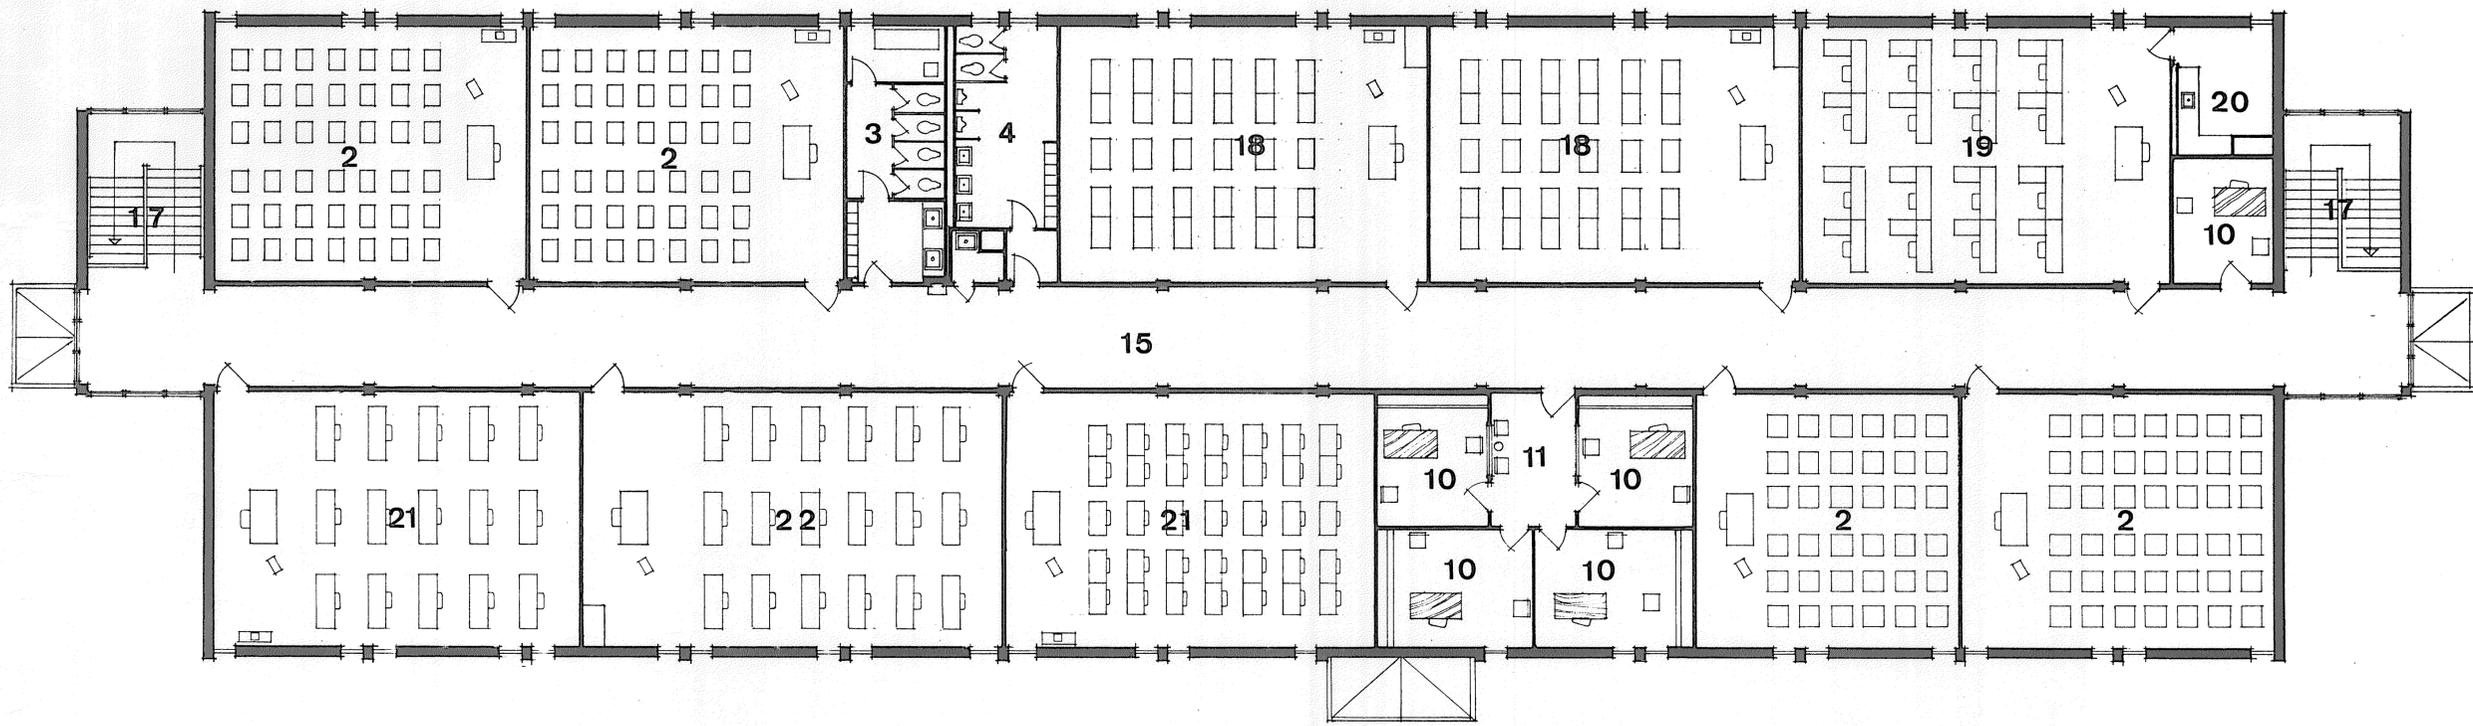


SECOND FLOOR PLAN

SCALE 0 5 10





ALLEN & GUINN A.I.A.
ARCHITECTS
PETROLEUM BUILDING
LONGVIEW, TEXAS

DATE: _____ REVISED: _____ DRAWN BY: _____

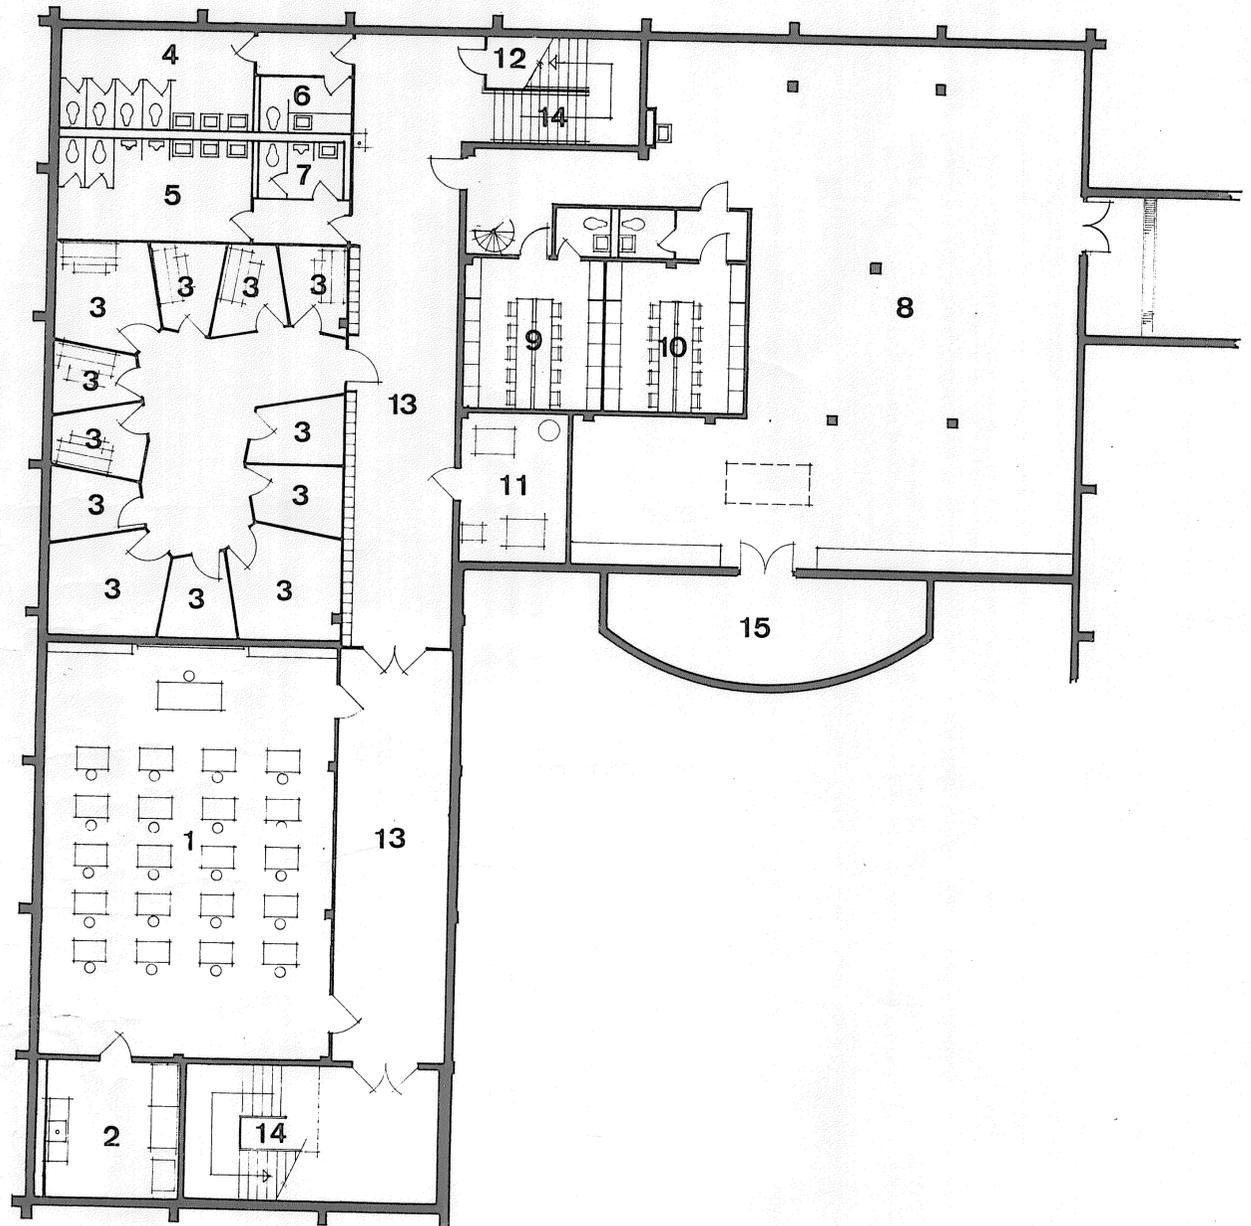

BASEMENT FLOOR PLAN

SCALE 0 5 10

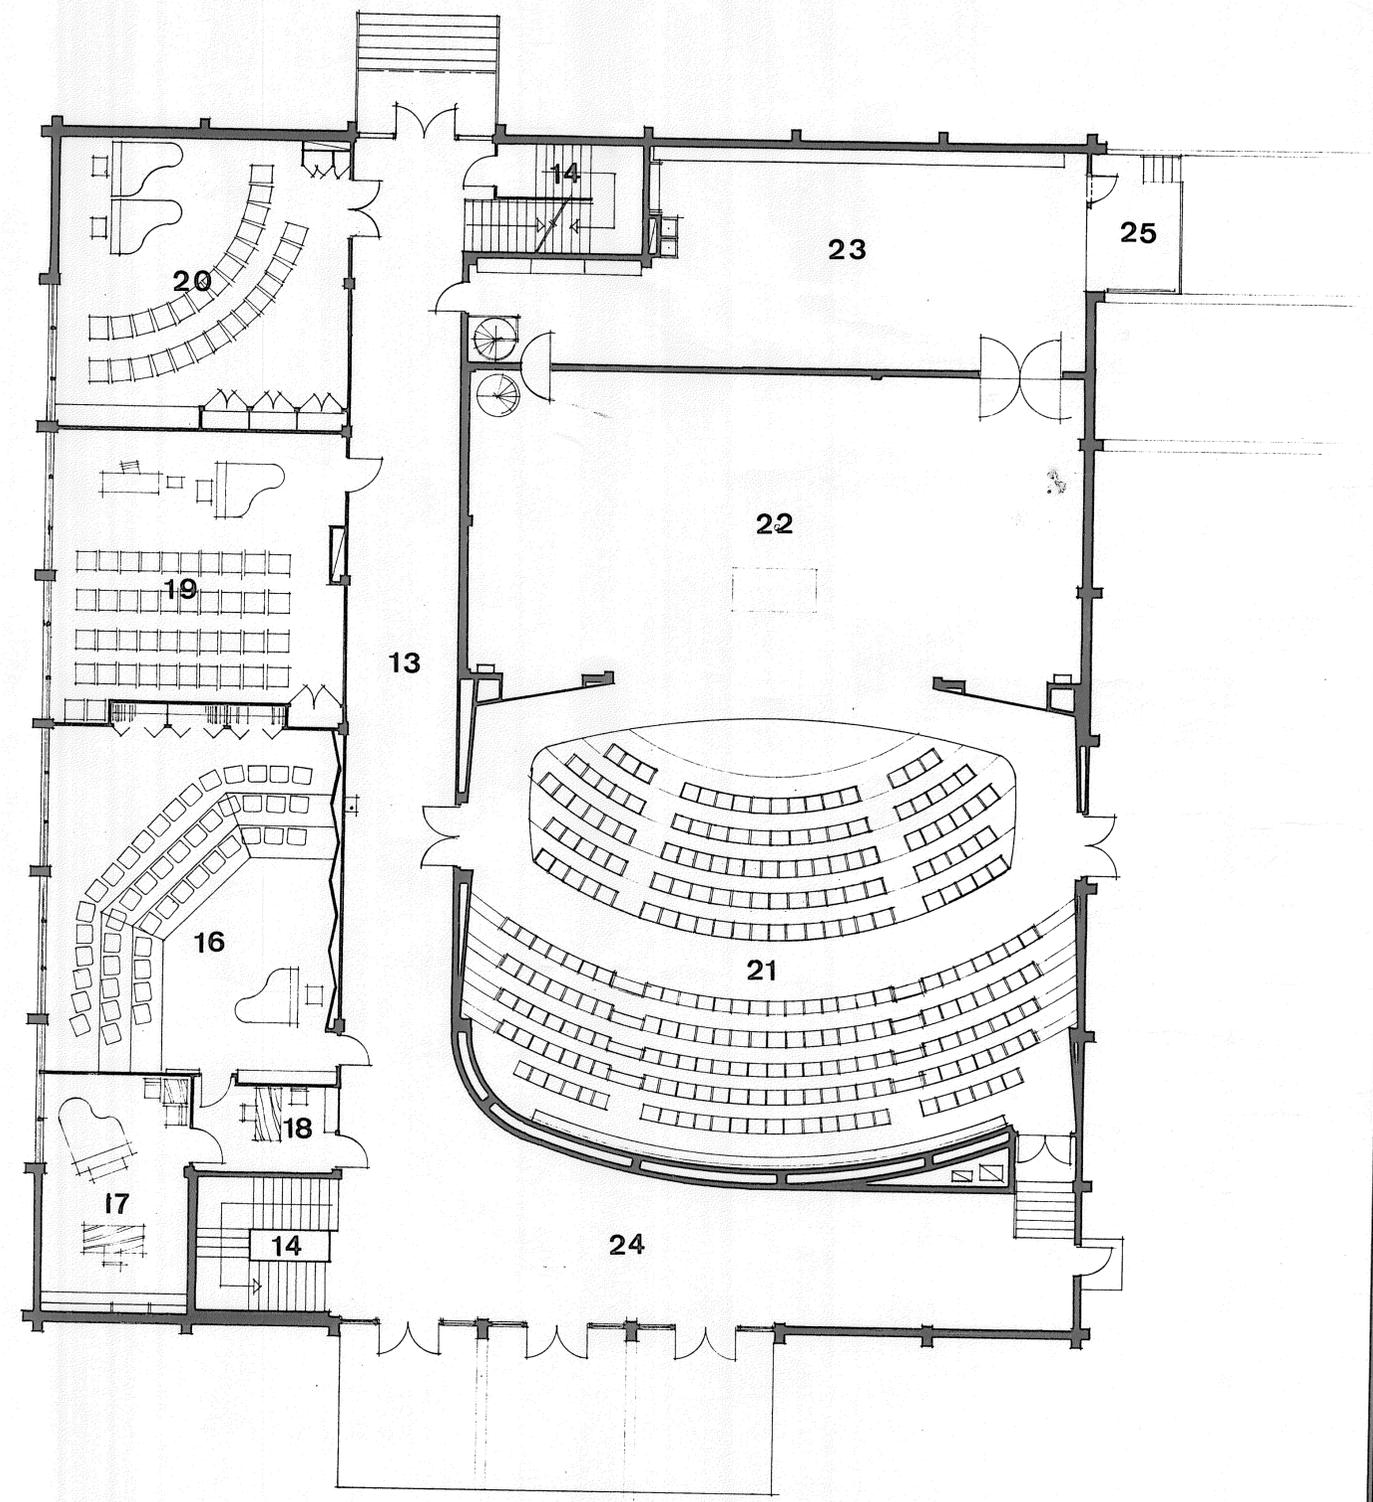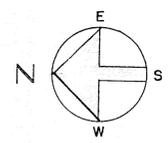

FIRST FLOOR PLAN

SCALE 0 5 10