

FIRST FLOOR

General Notes


No.	Revision/Issue	Date

Firm Name and Address
KILGORE COLLEGE DRAFTING & DESIGN TECHNOLOGY
 1100 Broadway
 Kilgore, Texas 75662-3299

Drawn By: *Berrick Darig*
 Checked By:
 Approved By:

Project Name and Address
RANGERETTE GYM
 Kilgore, Texas 75662-3299

Project FLOOR PLAN	Sheet A-1
Date 12/9/02	
Scale 3/16"=1'-0"	

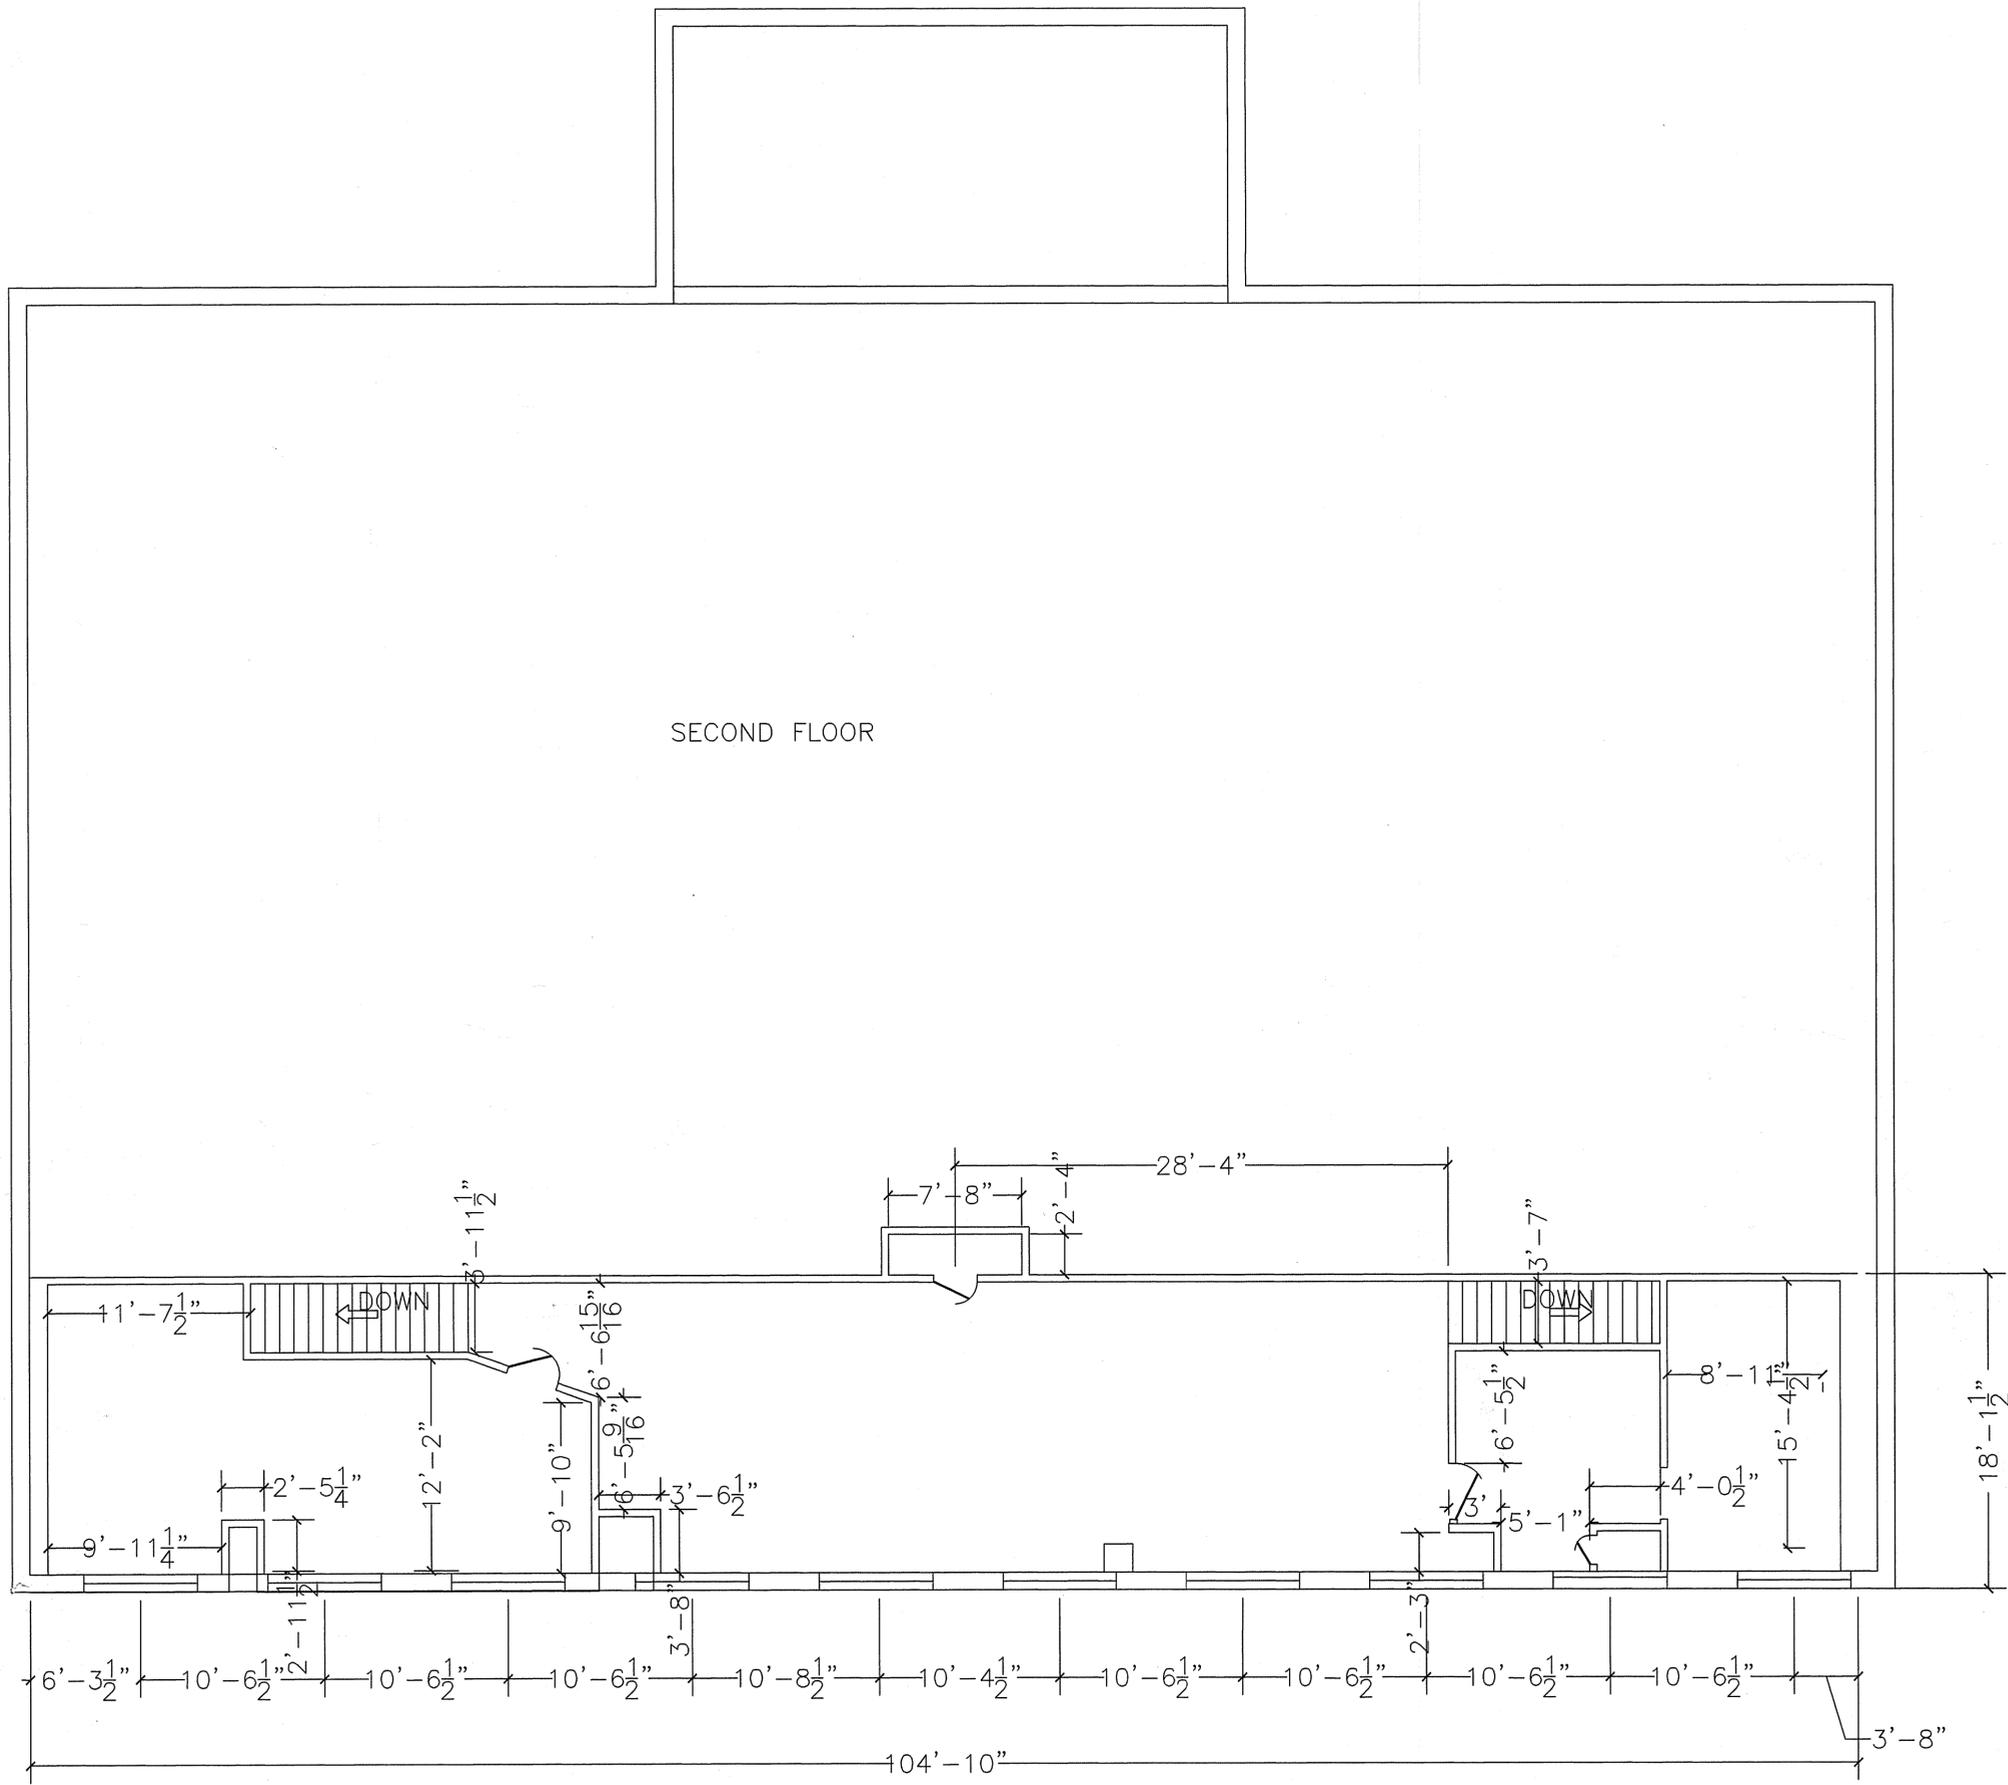

No.	Revision/Issue

Firm Name and Address
KILGORE COLLEGE DESIGN TECHNOLOGY
1100 Broadway
Kilgore, Texas 75662-3299

Drawn By: *Derrick Davis*
Checked By:
Approved By:

Project Name and Address
RANGERETTE GYM
Kilgore, Texas 75662

Project	FLOOR PLAN	Sheet
Date	12/9/02	A
Scale	3/16"=1'-0"	