




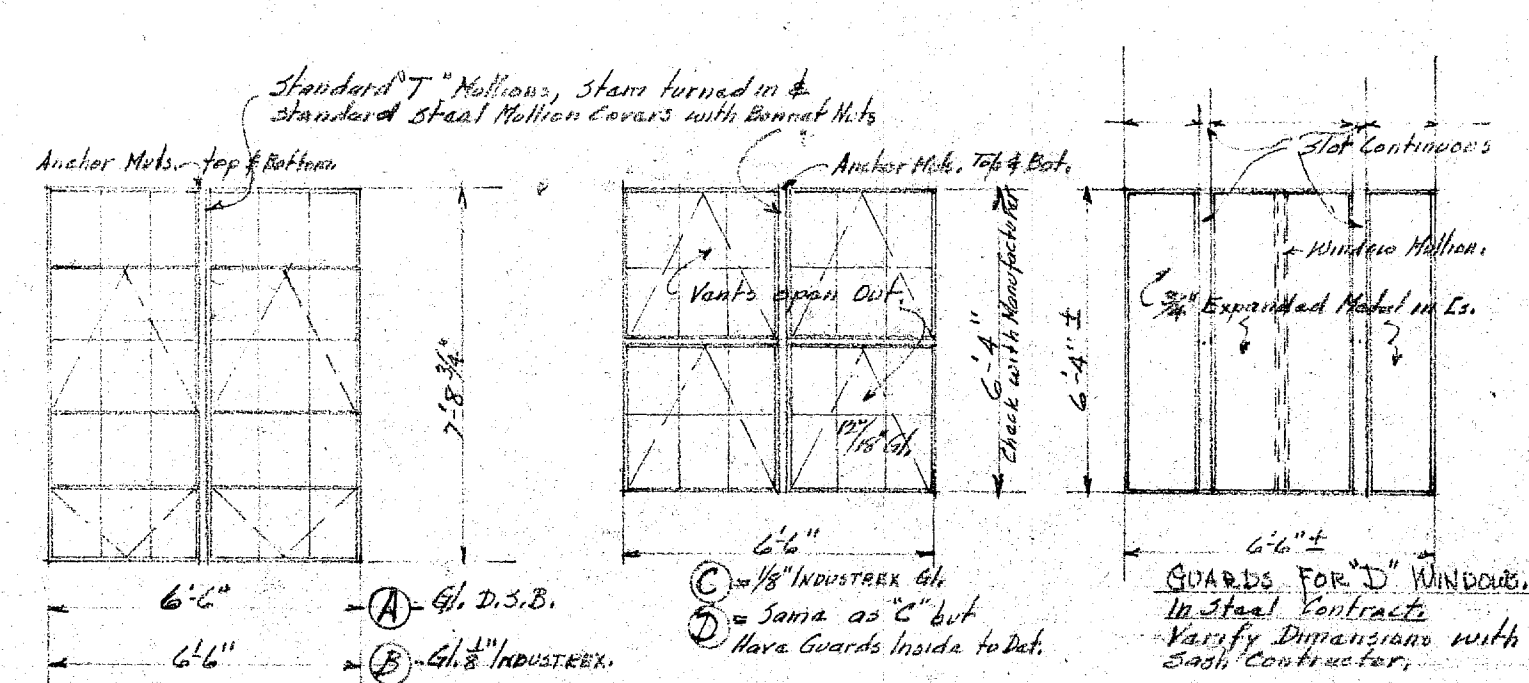


- WINDOW SCHEDULE - SCALE: 1/4" = 1'-0"

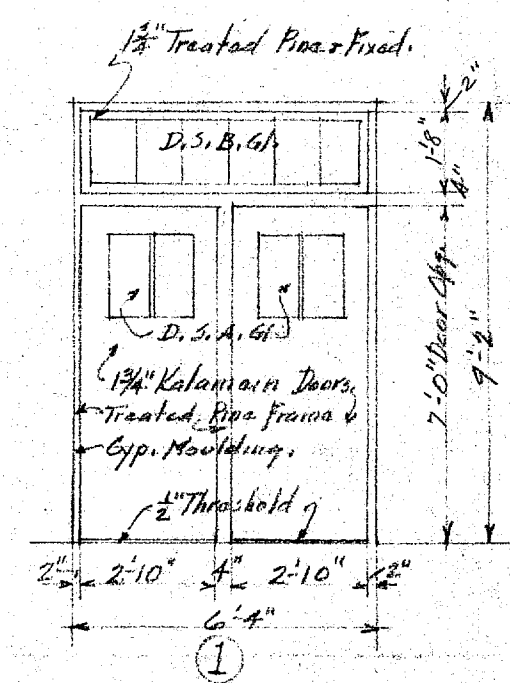


- DOOR SCHEDULE - SCALE: 1/4" = 1'-0"

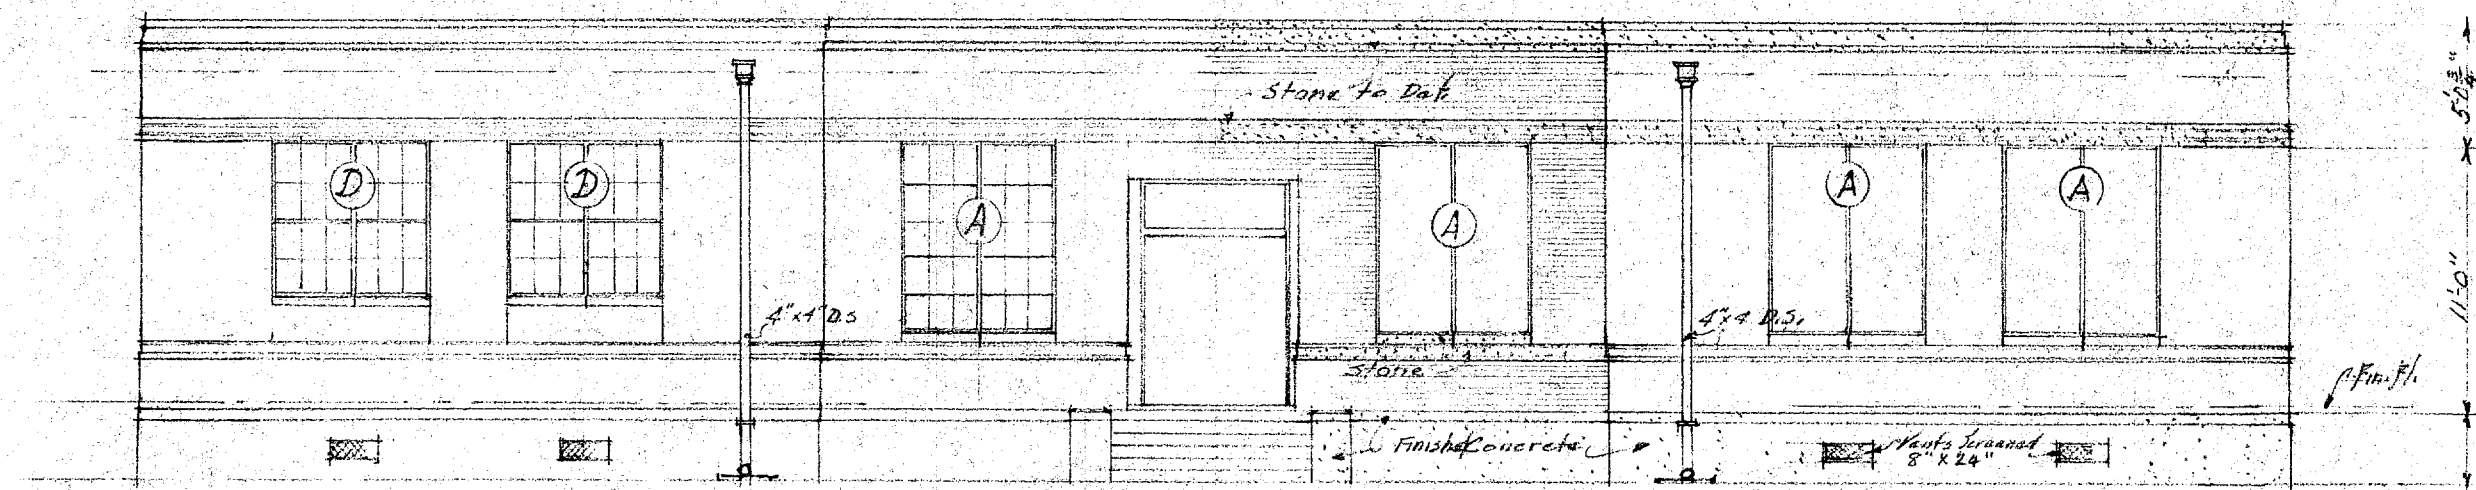


- SOUTH-FRONT ELEVATION - SCALE: 1/8" = 1'-0"

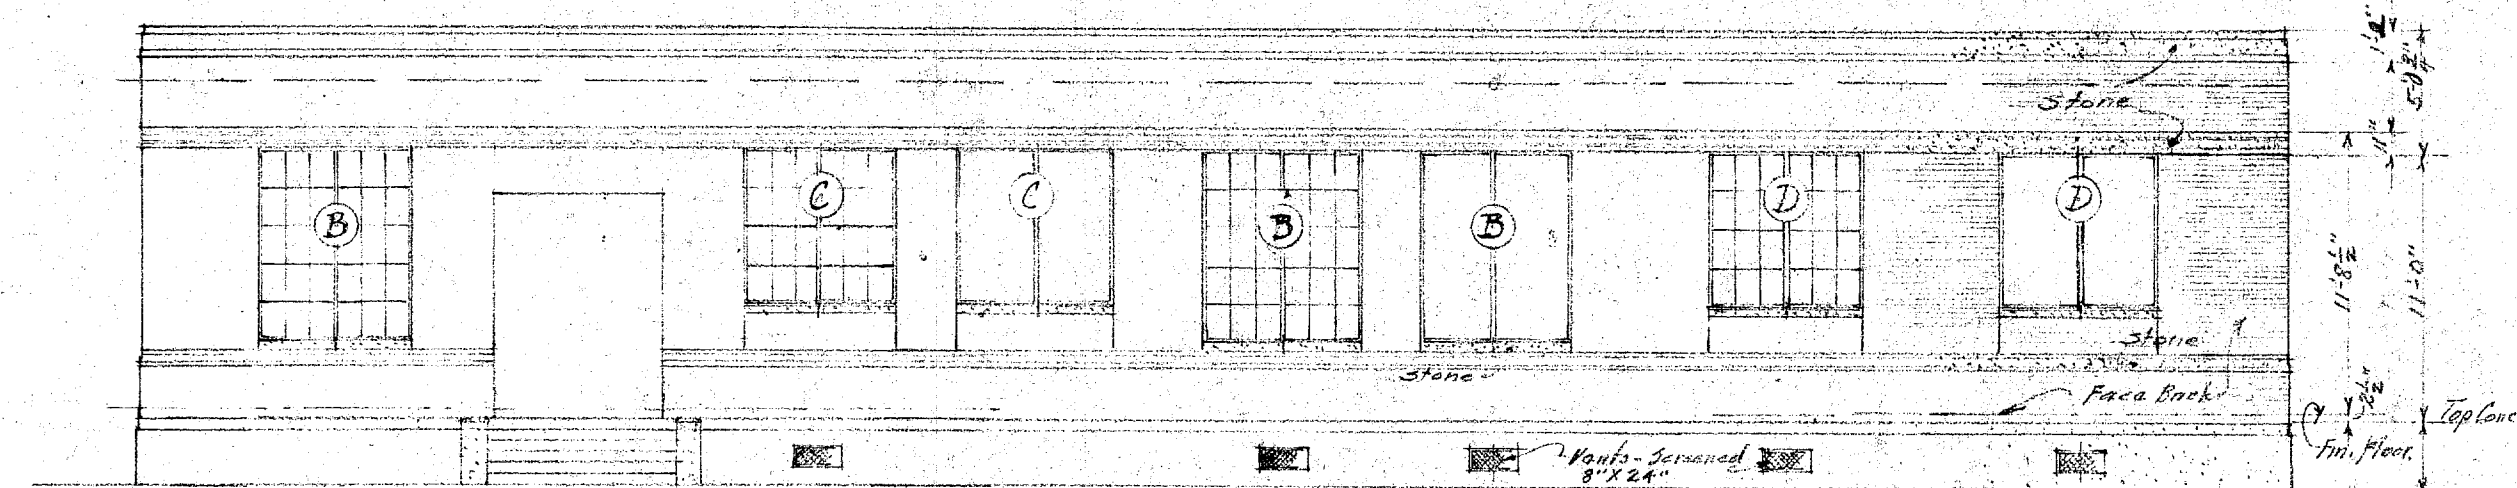

- NORTH-REAR ELEVATION - SCALE: 1/8" = 1'-0"

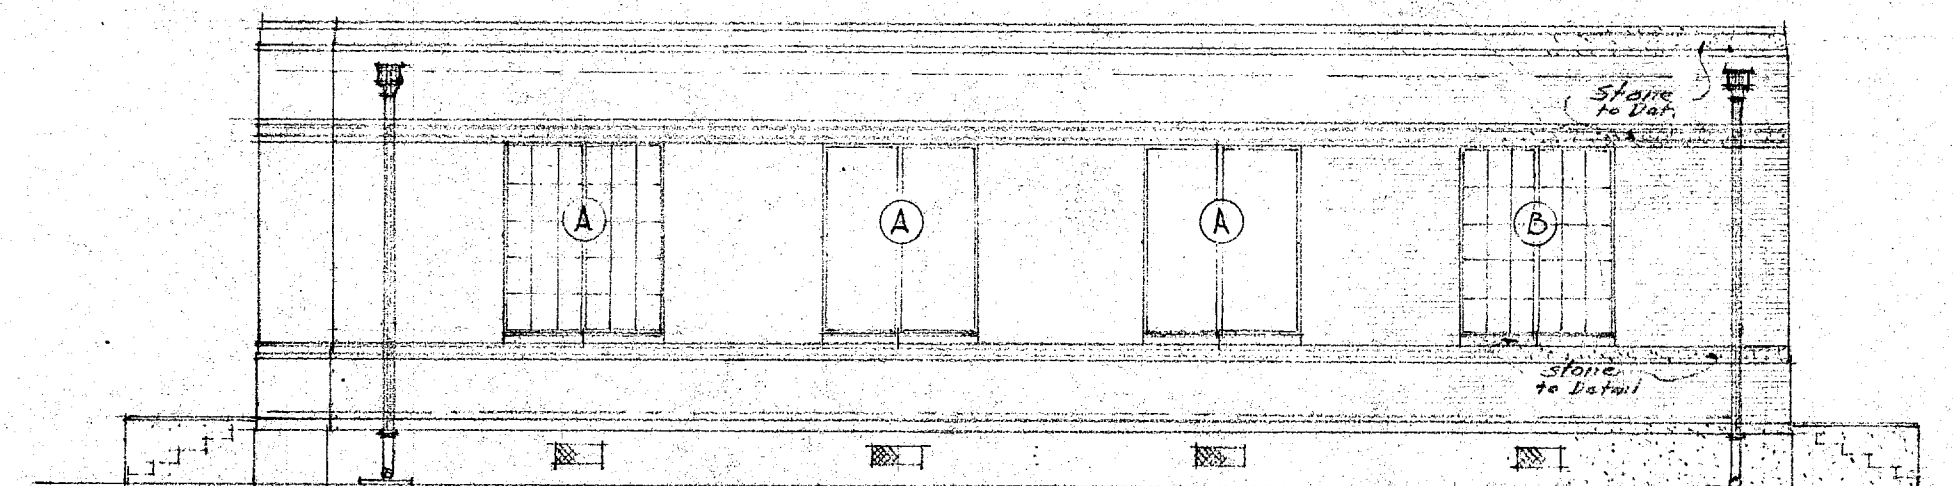

- EAST-SIDE ELEVATION - SCALE: 1/8" = 1'-0"

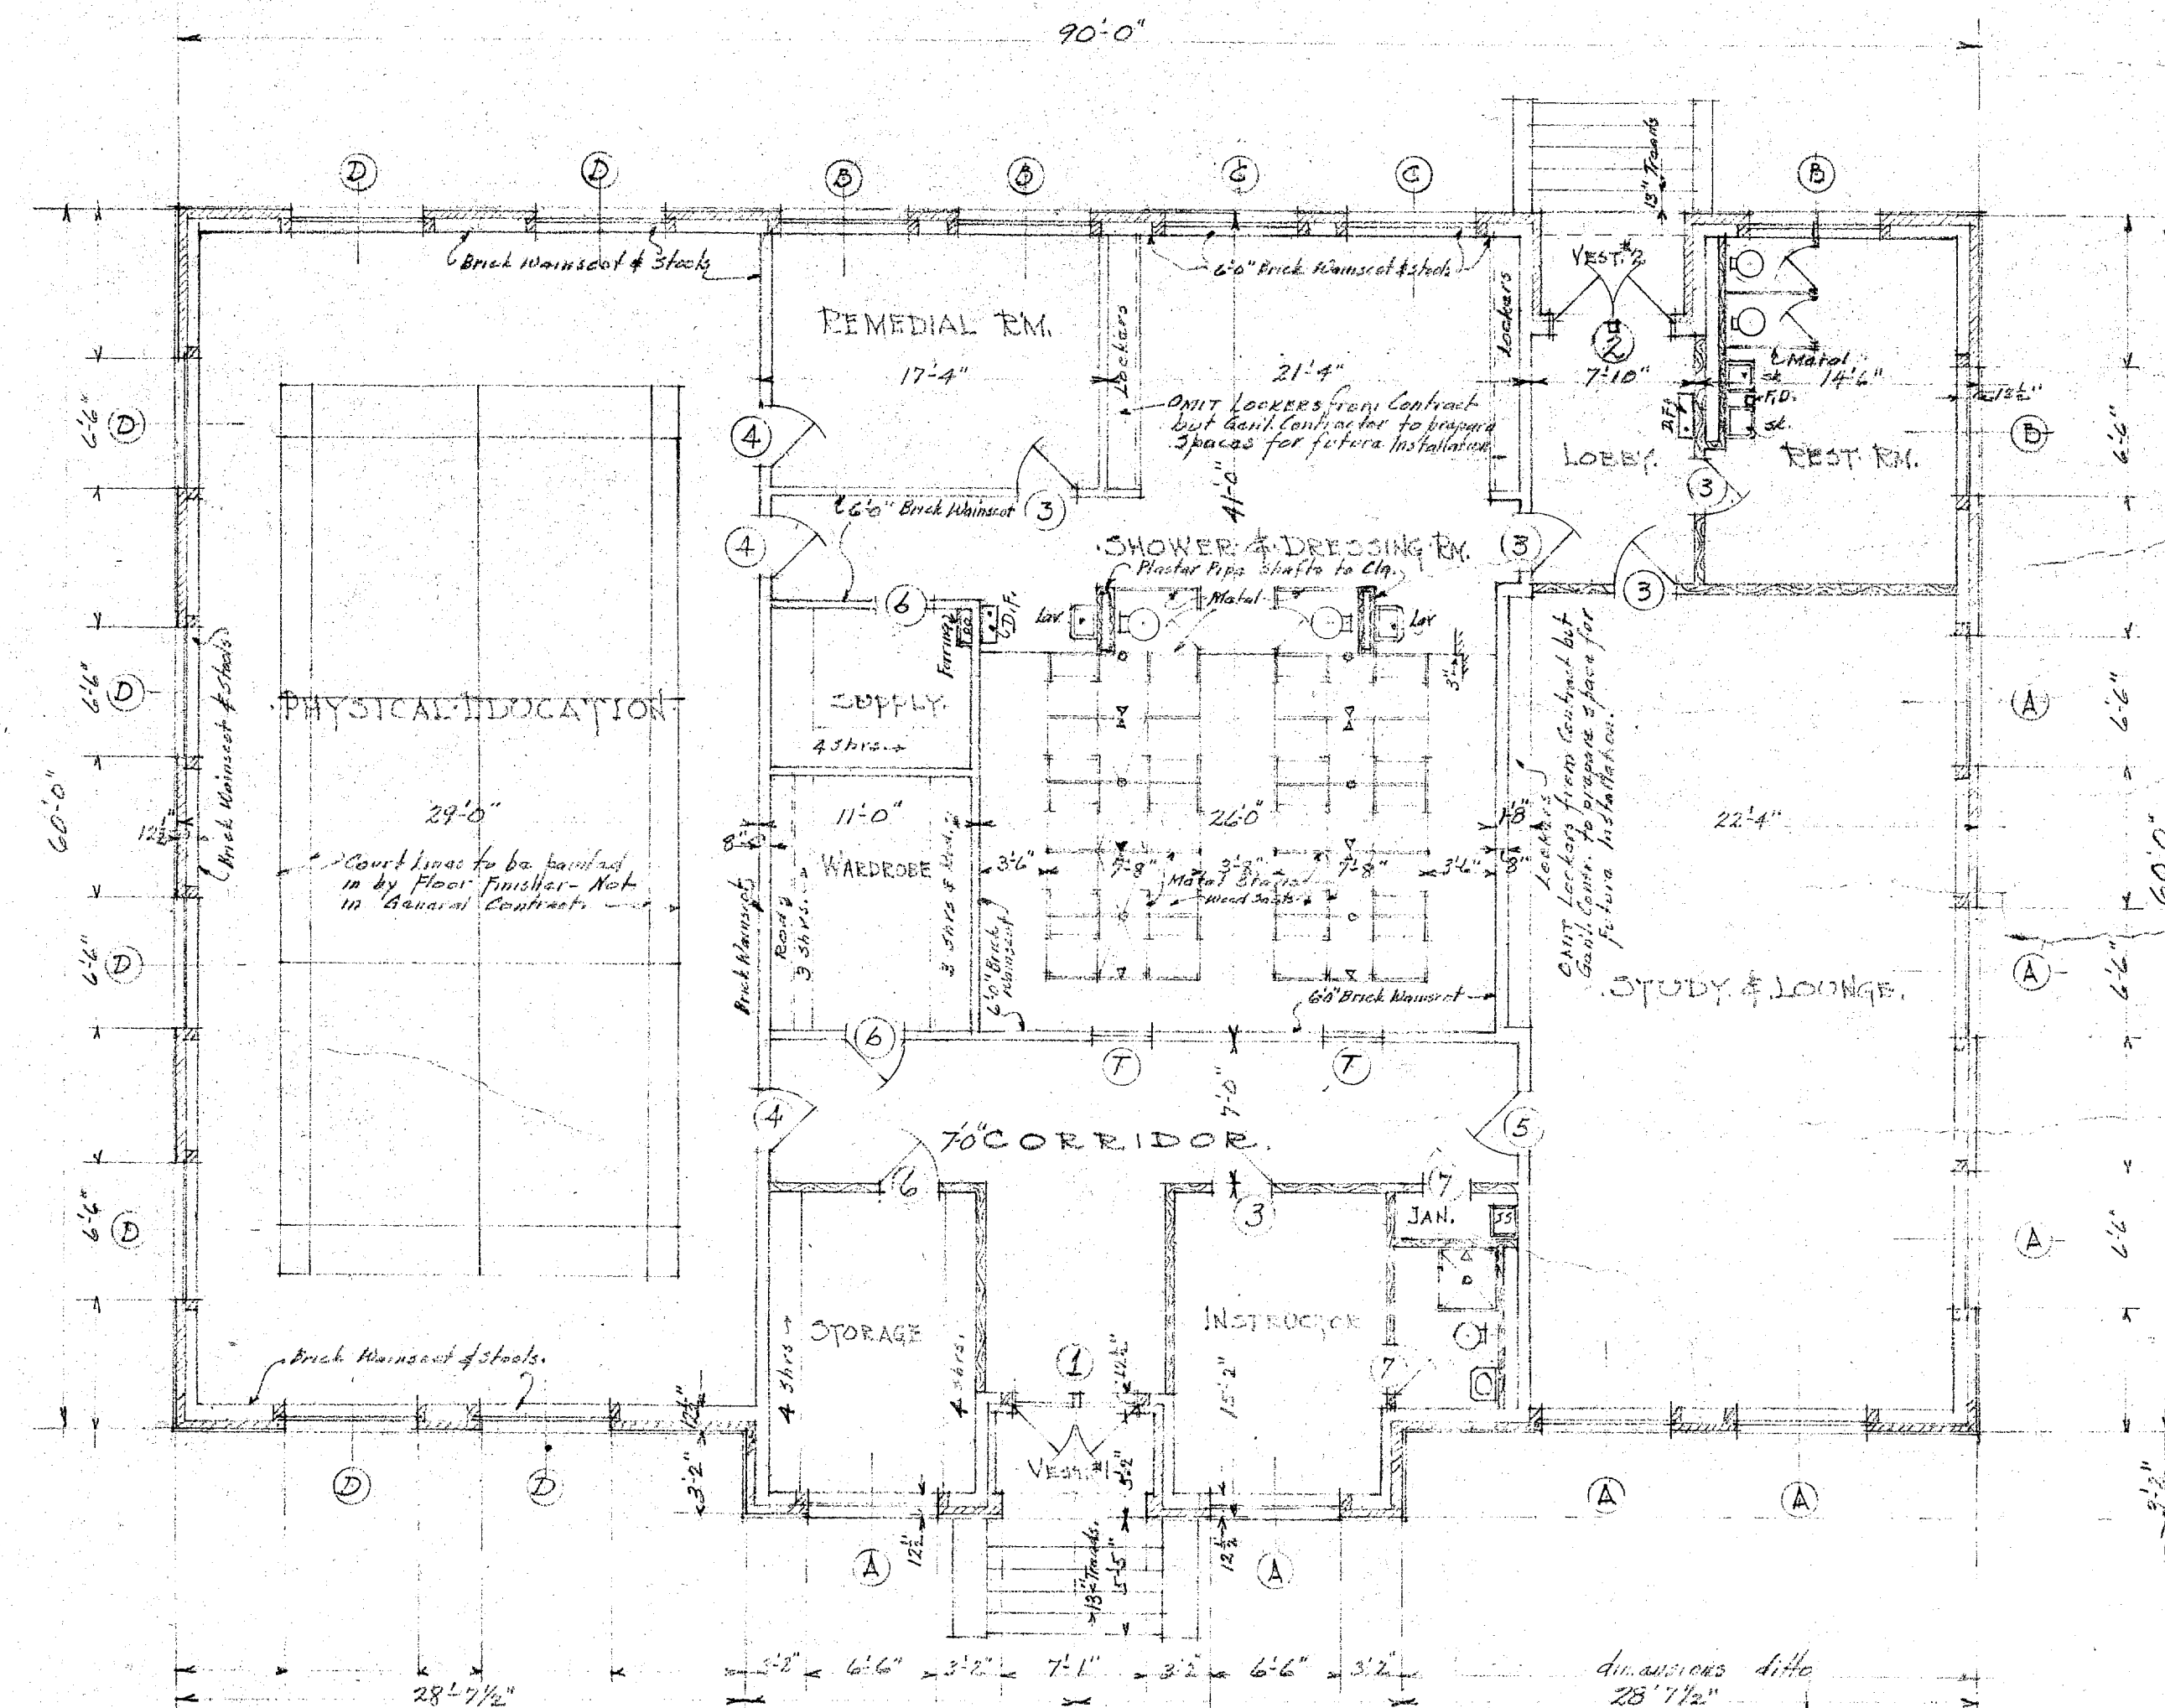

- FLOOR PLAN - SCALE: 1/8" = 1'-0"

1/2" = Brick of 8's.
1/4" = Plaster 1/2" thick.
1/8" = Wood Sheds, 1/2" Plaster.

WOMEN'S BUILDING
KILGORE JUNIOR COLLEGE
KILGORE, TEXAS

J. J. DOWNING
ARCHITECT
KILGORE, TEXAS