
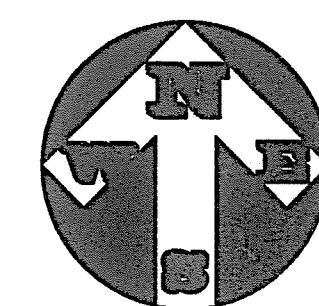


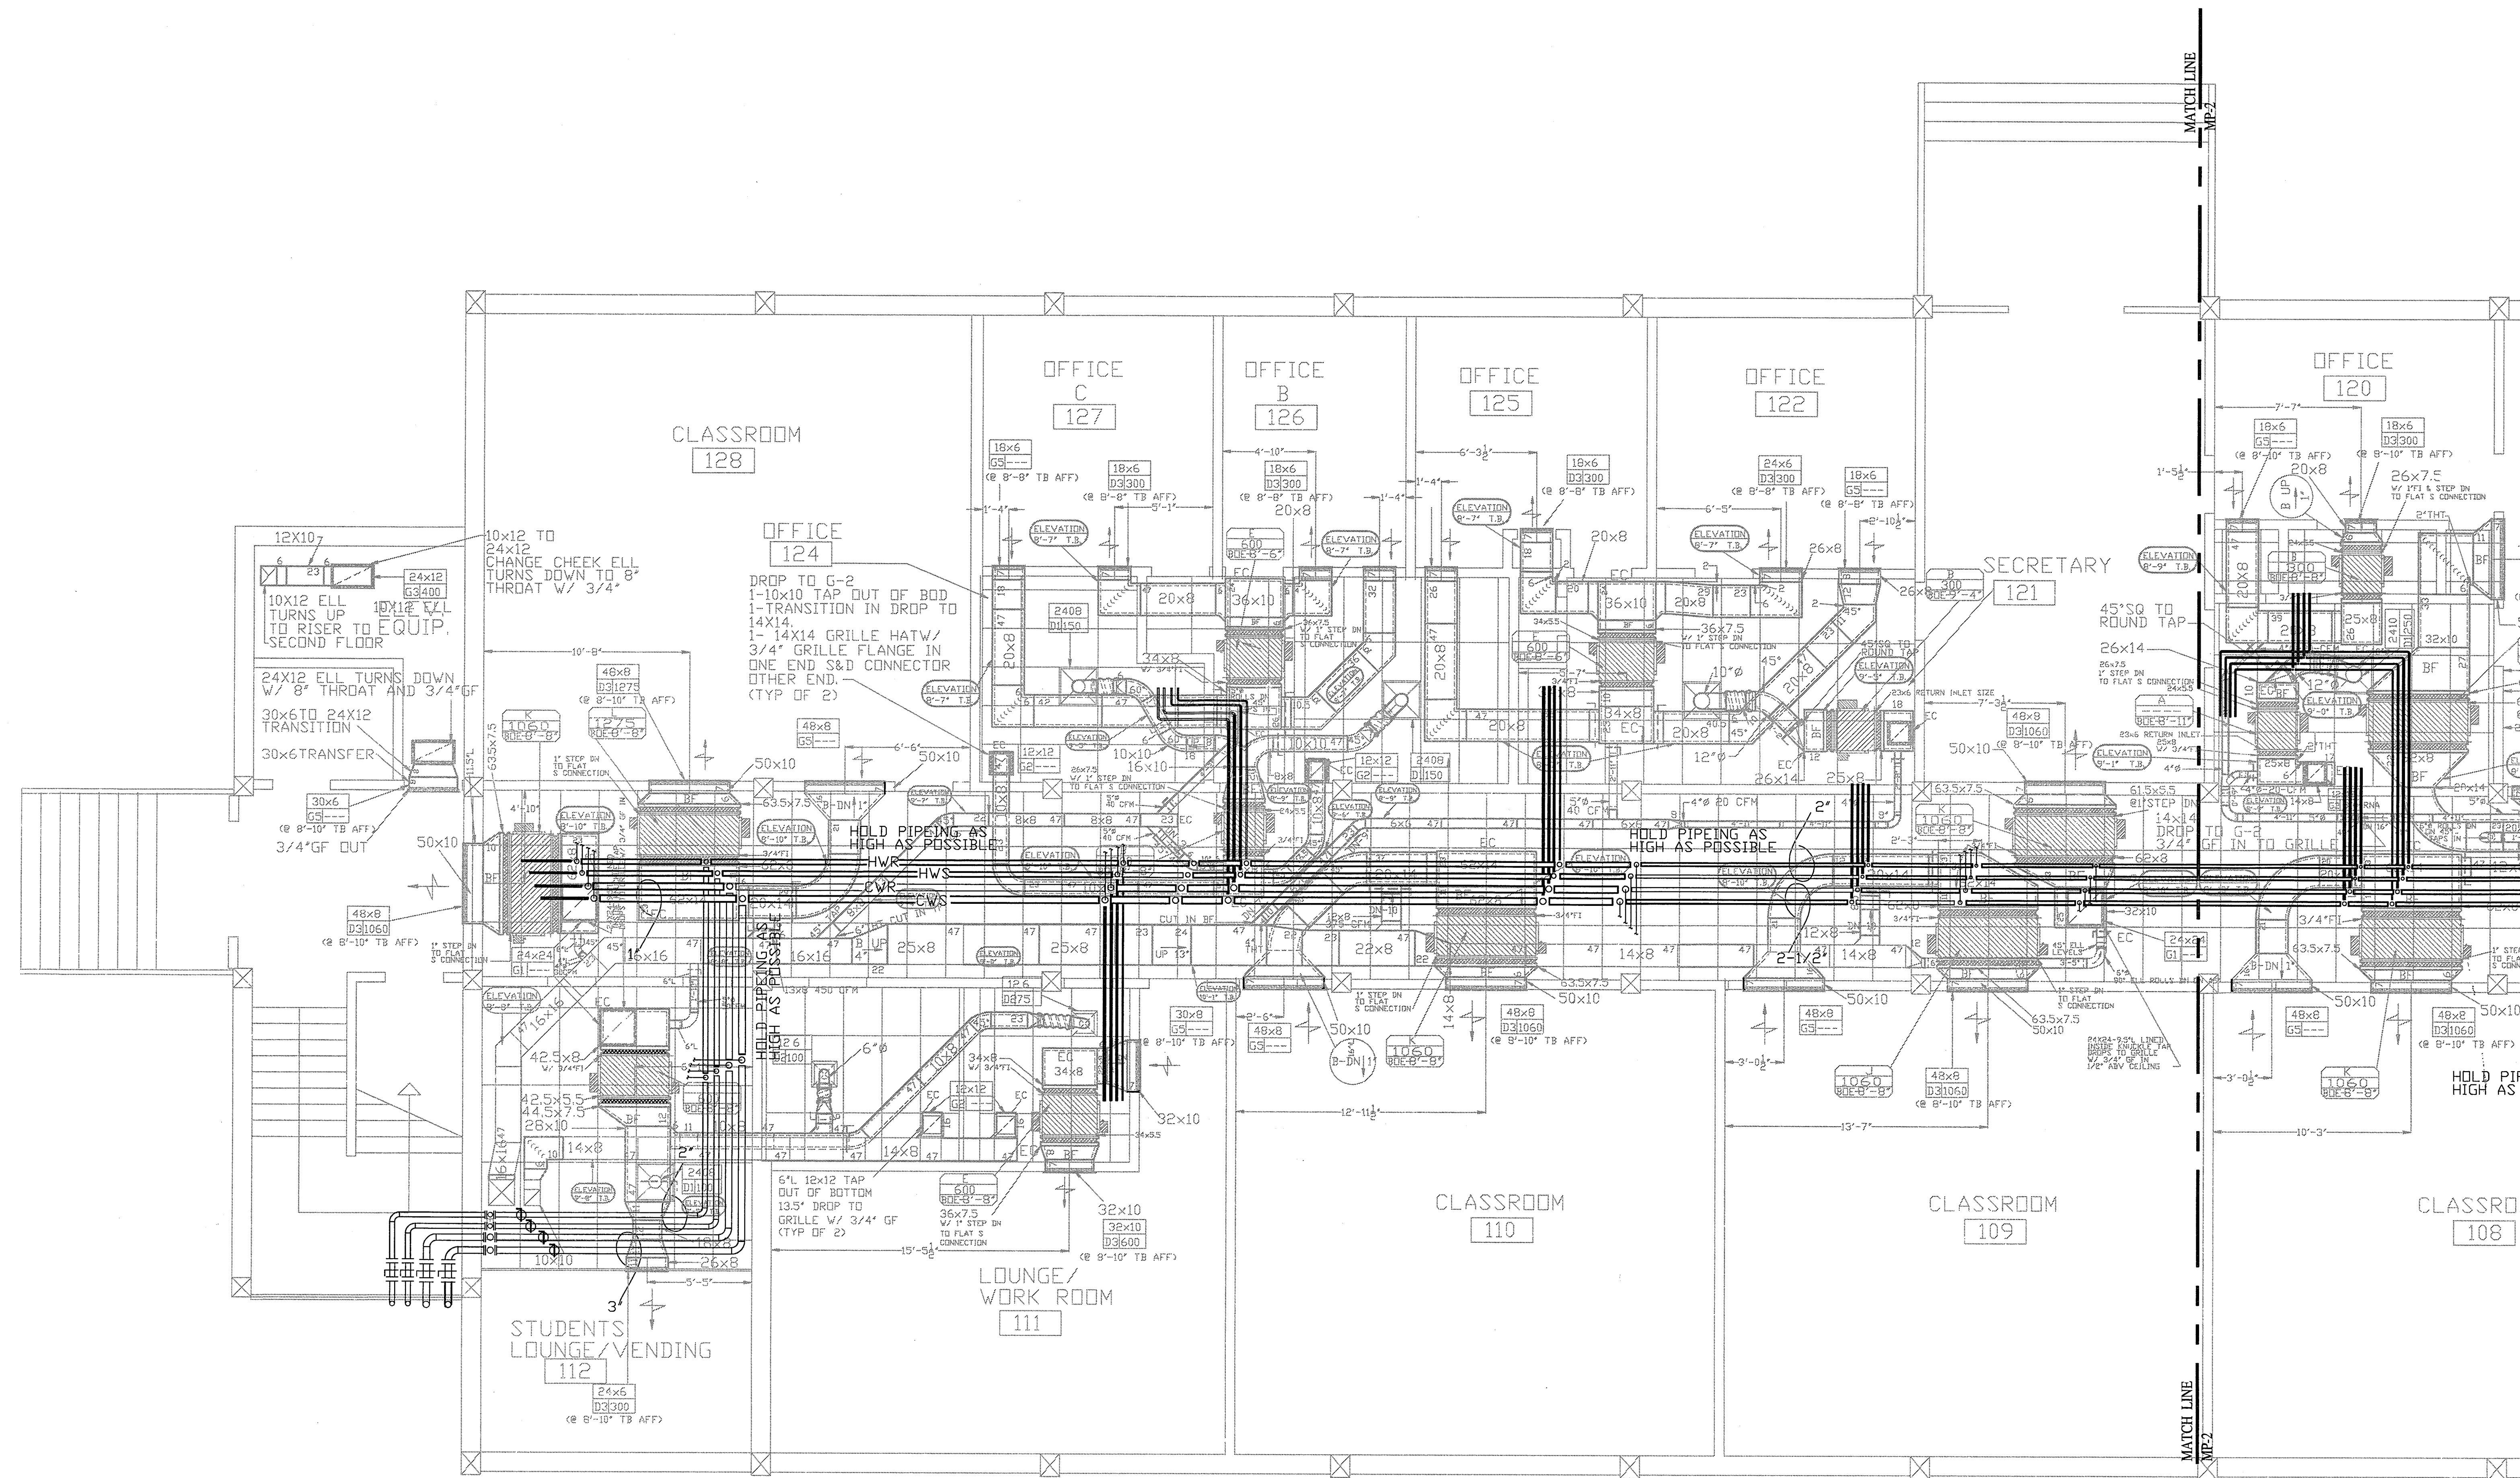

SCALE: 1"=1/4"

DRAWING: MP-1

HVAC PIPING GENERAL LAYOUT

REFERENCE: M2

DATE DRAWN: JUNE, 2008

DRAWN BY: BSA

ENGINEER: PURLTE & ASSOCIATES

CONSULTING ENGINEERS

701 TEXAS STREET

SHREVEPORT LA 71101

MECHANICAL CONTRACTOR:

TDR Contractors, INC.



P.O. Box 1003

Gilmer, Texas 75644

KILGORE COLLEGE BUSINESS ADMINISTRATION

HVAC RENOVATION

KILGORE, TEXAS

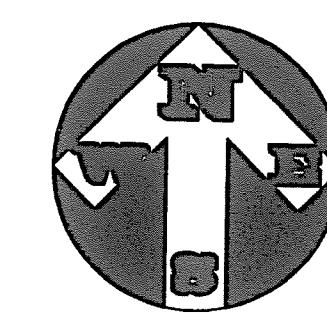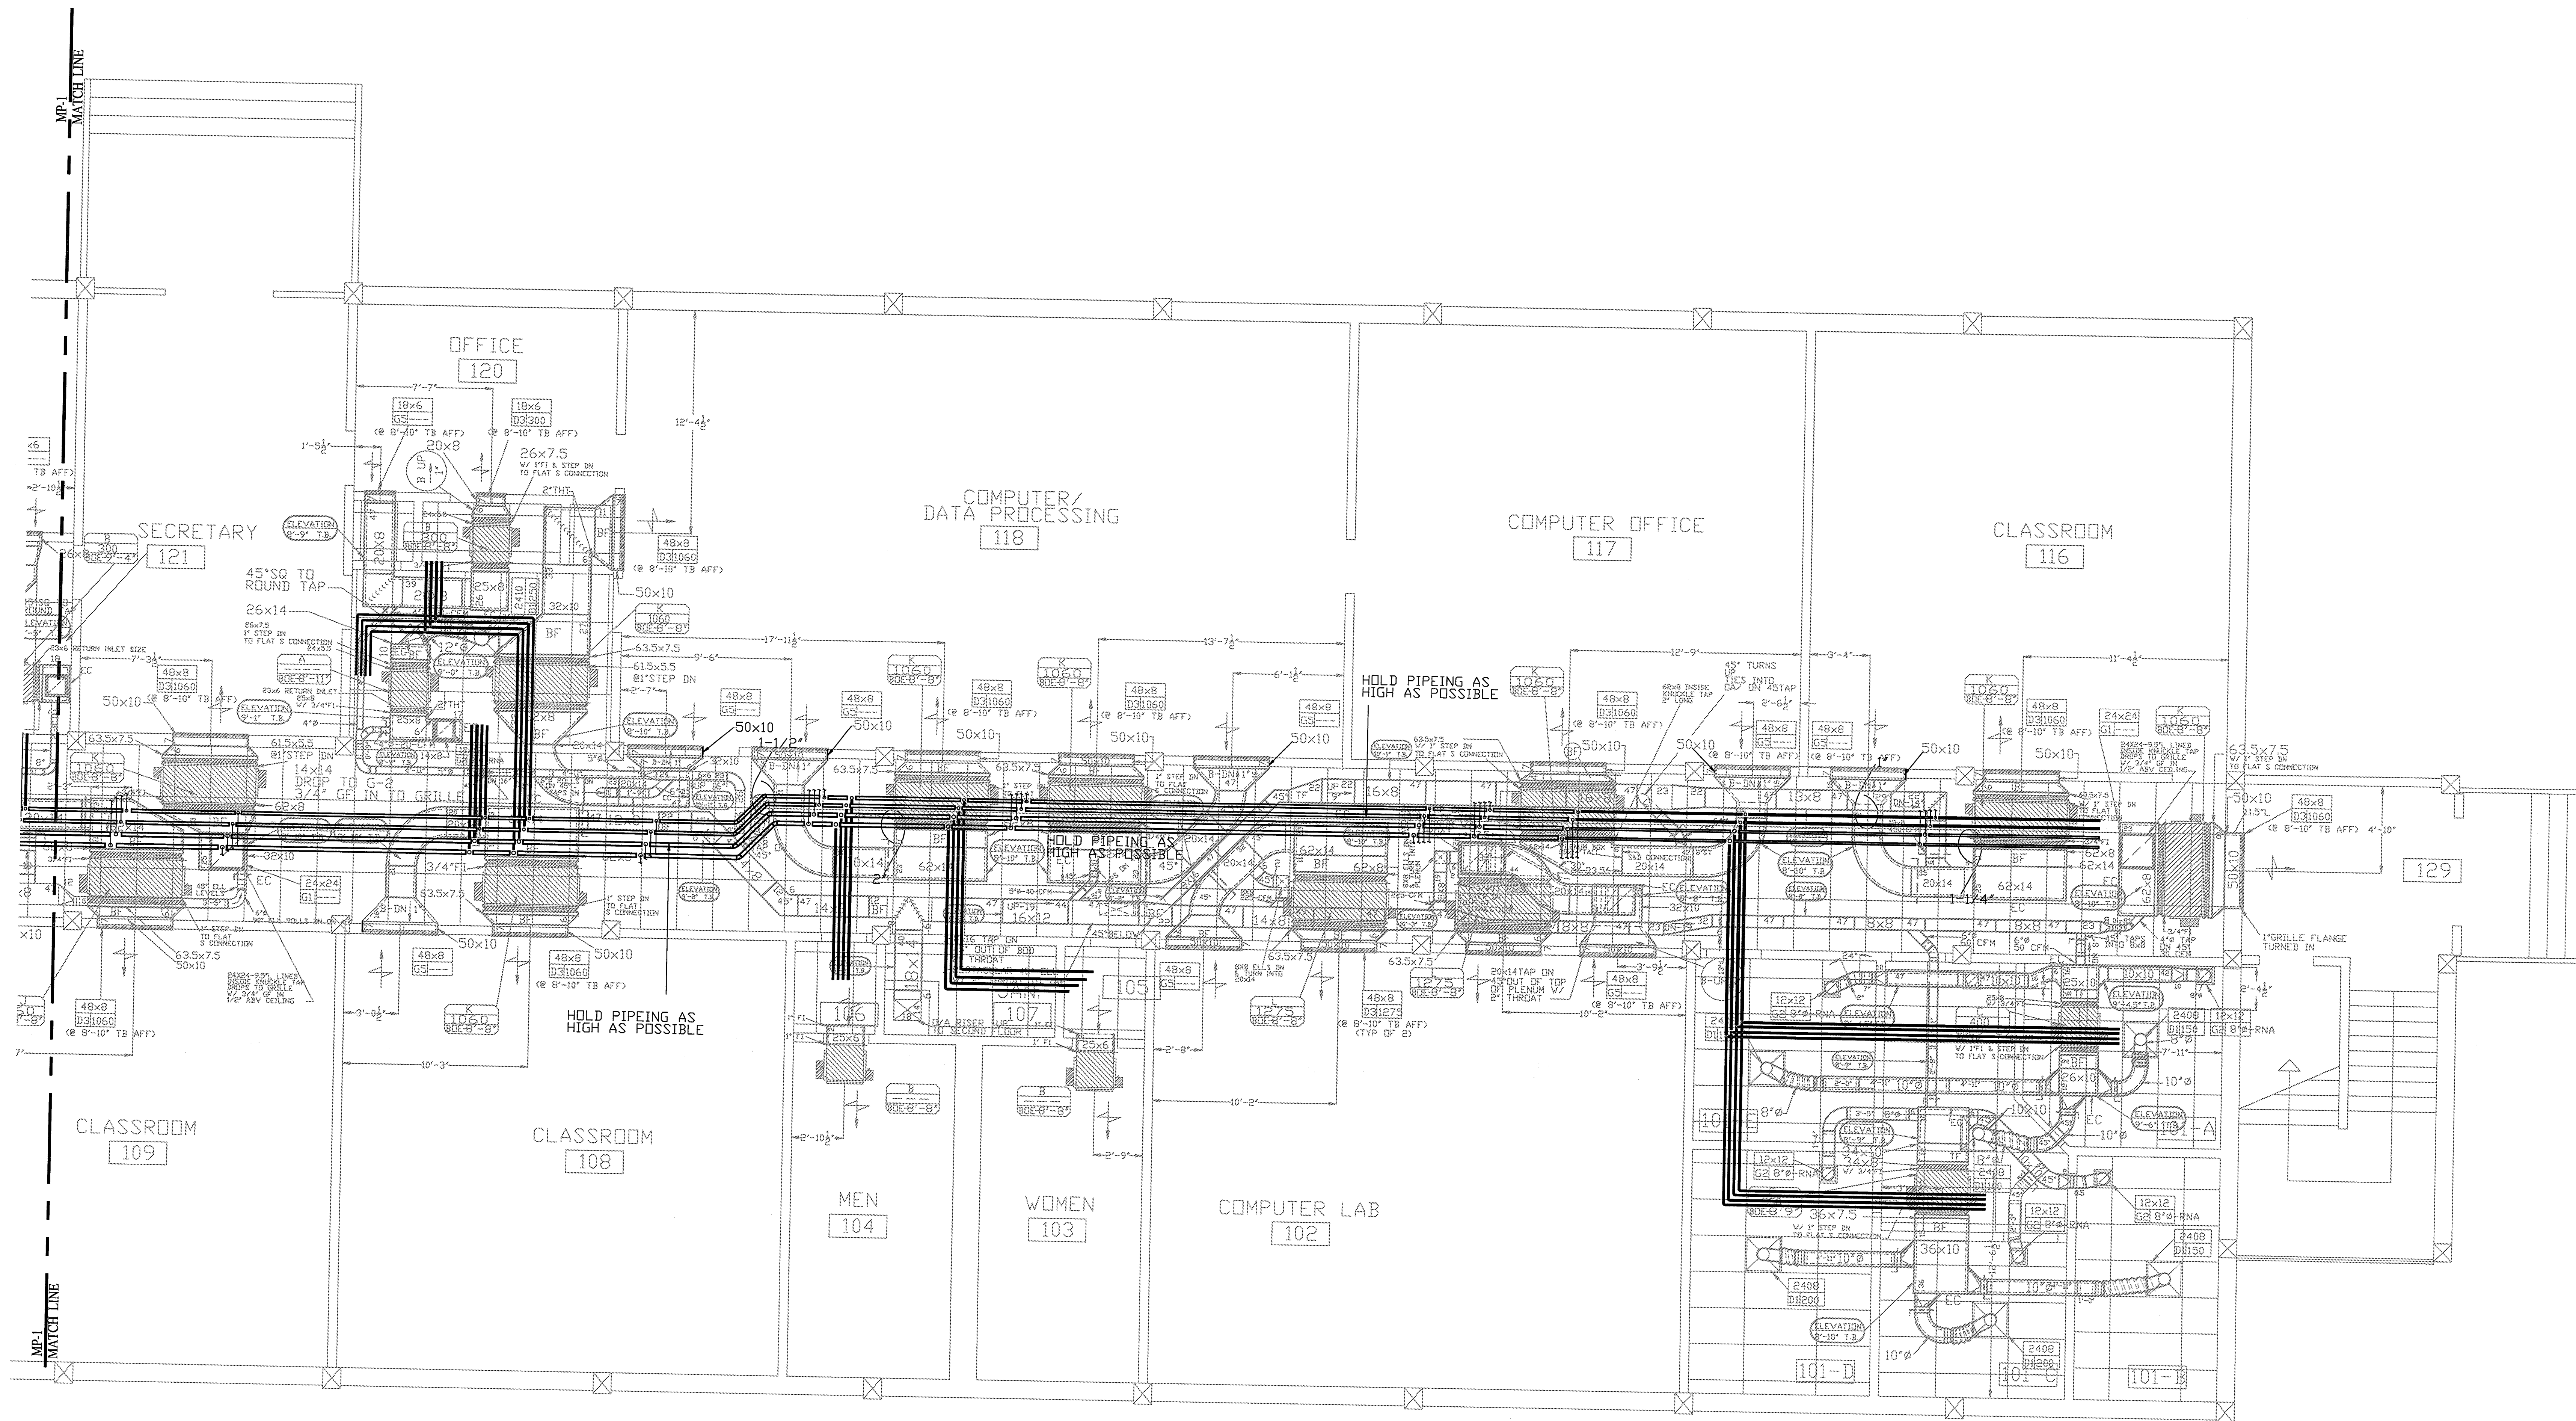



SCALE: 1"=1/4"

DRAWING: MP-2
HVAC PIPING GENERAL LAYOUT
REFERENCE: M2
DATE DRAWN: JUNE, 2008
DRAWN BY: BSA

ENGINEER: PURTE & ASSOCIATES
CONSULTING ENGINEERS
701 TEXAS STREET
SHREVEPORT LA 71101

MECHANICAL CONTRACTOR:
TDR Contractors, INC.
P.O. Box 1003
Gilmer, Texas 75644

KILGORE COLLEGE BUSINESS ADMINISTRATION
HVAC RENOVATION
KILGORE, TEXAS

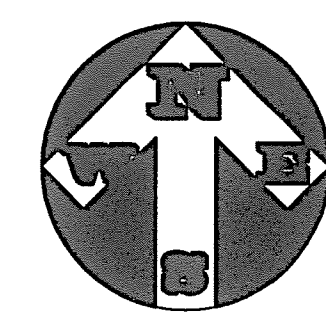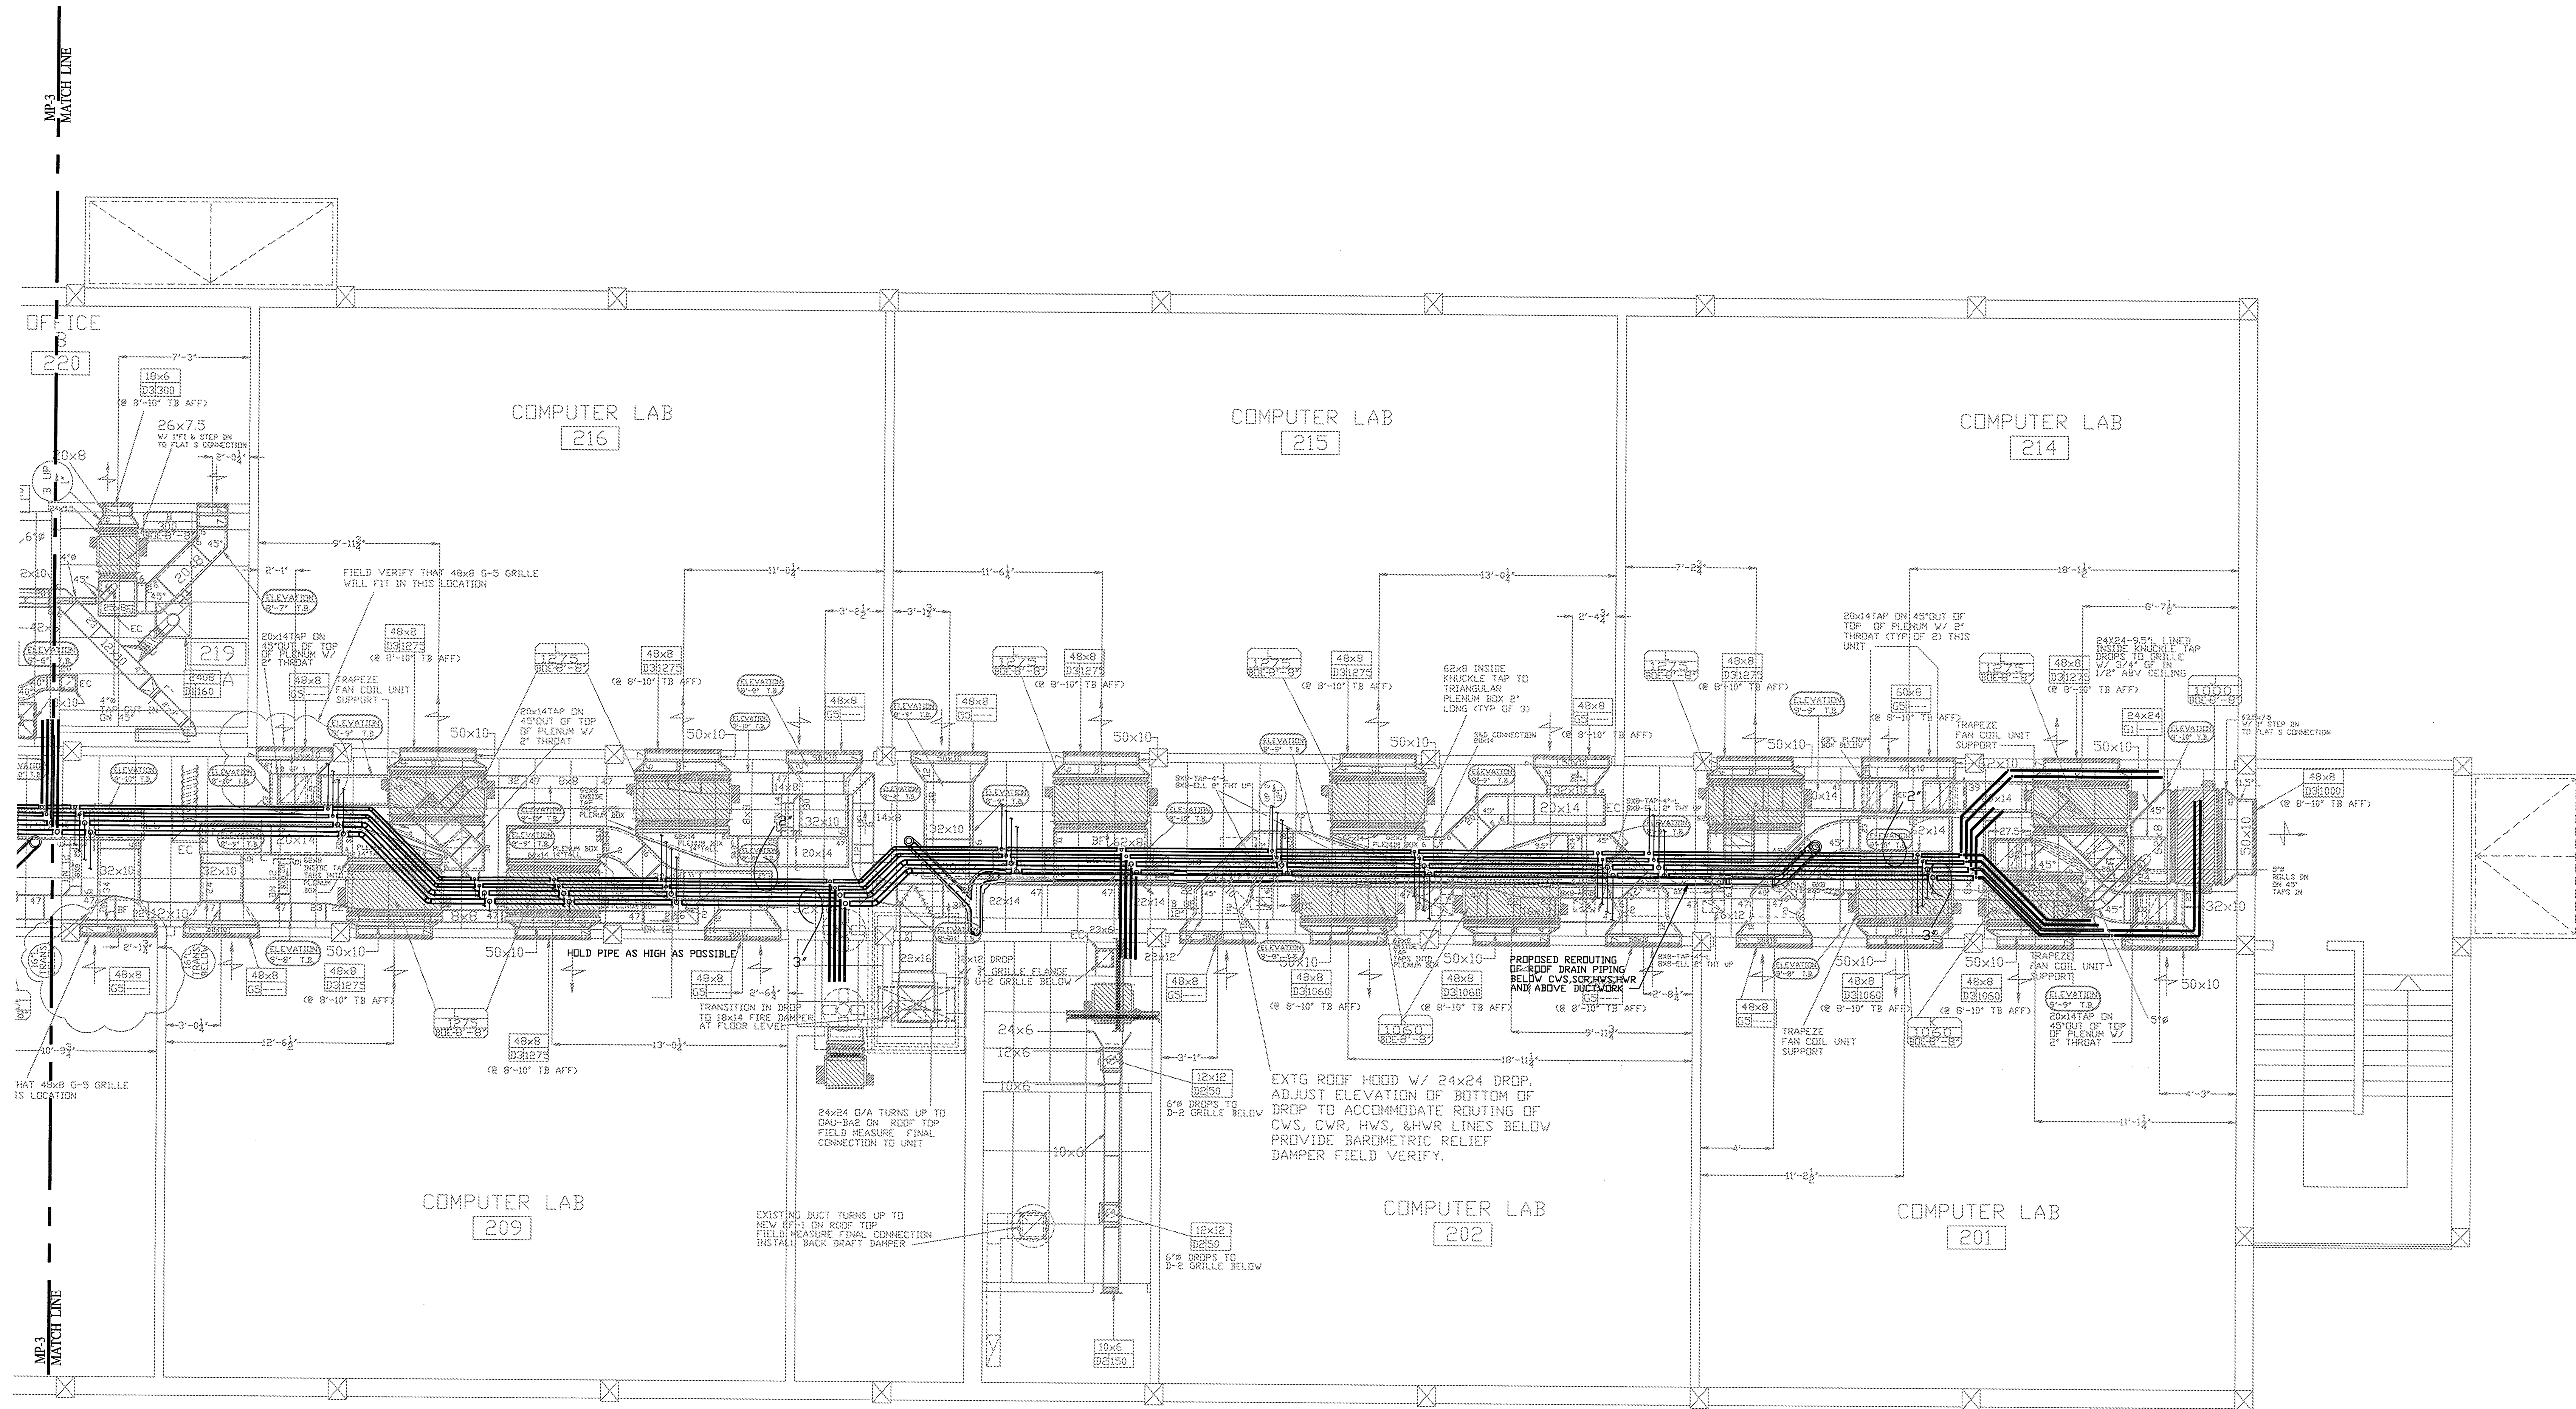

SCALE: 1"=1/4"

DRAWING: MP-4
HVAC PIPING GENERAL LAYOUT
SECOND FLOOR
REFERENCE: M2

ENGINEER : PURLTE & ASSOCIATES
CONSULTING ENGINEERS
701 TEXAS STREET
SHREVEPORT LA 71101

MECHANICAL CONTRACTOR:
TDR Contractors, INC.
P.O. Box 1003
Gilmer, Texas 75644

KILGORE COLLEGE BUSINESS ADMINISTRATION
HVAC RENOVATION
KILGORE, TEXAS

DATE DRAWN: JUNE, 2008 DRAWN BY: BSA